



west virginia department of environmental protection

Office of Oil and Gas
601 57th Street SE
Charleston, WV 25304
(304) 926-0450
(304) 926-0452 fax

Earl Ray Tomblin, Governor
Randy C. Huffman, Cabinet Secretary
www.dep.wv.gov

January 21, 2014

WELL WORK PERMIT

Horizontal 6A Well

This permit, API Well Number: 47-1706391, issued to EQT PRODUCTION COMPANY, is evidence of permission granted to perform the specified well work at the location described on the attached pages and located on the attached plat, subject to the provisions of Chapter 22 of the West Virginia Code of 1931, as amended, and all rules and regulations promulgated thereunder, and to all conditions and provisions outlined in the pages attached hereto. Notification shall be given by the operator to the Oil and Gas Inspector at least 24 hours prior to the construction of roads, locations, and/or pits for any permitted work. In addition, the well operator shall notify the same inspector 24 hours before any actual well work is commenced and prior to running and cementing casing. Spills or emergency discharges must be promptly reported by the operator to 1-800-642-3074 and to the Oil and Gas inspector.

Please be advised that form WR-35, Well Operators Report of Well Work is to be submitted to this office within 90 days completion of permitted well work, as should form WR-34 Discharge Monitoring Report within 30 days of discharge of pits, if applicable. Failure to abide by all statutory and regulatory provisions governing all duties and operations hereunder may result in suspension or revocation of this permit and, in addition, may result in civil and/or criminal penalties being imposed upon the operators.

In addition to the applicable requirements of this permit, and the statutes and rules governing oil and gas activity in WV, this permit may contain specific conditions which must be followed. Permit conditions are attached to this cover letter.

Per 35CSR-4-5.2.g this permit will expire in two (2) years from the issue date unless permitted well work is commenced. If there are any questions, please feel free to contact me at (304) 926-0499 ext. 1654.



James Martin
Chief

Operator's Well No: 512482
Farm Name: HARPER, LUCY E.
API Well Number: 47-1706391
Permit Type: Horizontal 6A Well
Date Issued: 01/21/2014

Promoting a healthy environment.

PERMIT CONDITIONS

West Virginia Code § 22-6A-8(d) allows the Office of Oil and Gas to place specific conditions upon this permit. Permit conditions have the same effect as law. Failure to adhere to the specified permit conditions may result in enforcement action.

CONDITIONS

1. This proposed activity may require permit coverage from the United States Army Corps of Engineers (USACOE). Through this permit, you are hereby being advised to consult with USACOE regarding this proposed activity.
2. If the operator encounters an unanticipated void, or an anticipated void at an unanticipated depth, the operator shall notify the inspector within 24 hours. Modifications to the casing program may be necessary to comply with W. Va. Code § 22-6A-5a (12), which requires drilling to a minimum depth of thirty feet below the bottom of the void, and installing a minimum of twenty (20) feet of casing. Under no circumstance should the operator drill more than fifty (50) feet below the bottom of the void or install less than twenty (20) feet of casing below the bottom of the void.
3. When compacting fills, each lift before compaction shall not be more than 12 inches in height, and the moisture content of the fill material shall be within limits as determined by the Standard Proctor Density test of the actual soils used in specific engineered fill, ASTM D698, Standard Test Method for Laboratory Compaction Characteristics of Soil Using Standard Effort, to achieve 95 % compaction of the optimum density. Each lift shall be tested for compaction, with a minimum of two tests per lift per acre of fill. All test results shall be maintained on site and available for review.
4. Operator shall install signage per § 22-6A-8g (6) (B) at all source water locations included in their approved water management plan within 24 hours of water management plan activation.
5. Oil and gas water supply wells will be registered with the Office of Oil and Gas and all such wells will be constructed and plugged in accordance with the standards of the Bureau for Public Health set forth in its Legislative rule entitled *Water Well Regulations*, 64 C.S.R. 19. Operator is to contact the Bureau of Public Health regarding permit requirements. In lieu of plugging, the operator may transfer the well to the surface owner upon agreement of the parties. All drinking water wells within fifteen hundred feet of the water supply well shall be flow tested by the operator upon request of the drinking well owner prior to operating the water supply well.
6. Pursuant to the requirements pertaining to the sampling of domestic water supply wells/springs the operator shall, no later than thirty (30) days after receipt of analytical data provide a written copy to the Chief and any of the users who may have requested such analyses.
7. If any explosion or other accident causing loss of life or serious personal injury occurs in or about a well or well work on a well, the well operator or its contractor shall give notice, stating the particulars of the explosion or accident, to the oil and gas inspector and the Chief, within 24 hours of said accident.
8. During the casing and cementing process, in the event cement does not return to the surface, the oil and gas inspector shall be notified within 24 hours.

WW - 6B
(3/13)

CASING AND TUBING PROGRAM

18)

| TYPE | Size | New or Used | Grade | Weight per ft. | FOOTAGE: for Drilling | INTERVALS: Left in Well | CEMENT: Fill- up (Cu.Ft.) |
|--------------|--------|-------------------|-------|-------------------|--------------------------|----------------------------|---|
| Conductor | 20 | New | MC-50 | 81 | 40 | 40 | 38 CTS |
| Fresh Water | 13 3/8 | New | MC-50 | 54 | 905 | 905 | 789 CTS |
| Coal | | | | | | | |
| Intermediate | 9 5/8 | New | MC-50 | 40 | 3,103 | 3,103 | 1,215 CTS |
| Production | 5 1/2 | New | P-110 | 20 | 10,793 | 10,793 | See Note 1 |
| Tubing | 2 3/8 | | J-55 | 4.6 | | | May not be run, if run well be cut 100' less than 1D |
| Liners | | | | | | | |

DCN
1-14-2014

| TYPE | Size | Wellbore Diameter | Wall Thickness | Burst Pressure | Cement Type | Cement Yield (cu. ft./k) |
|--------------|--------|----------------------|-------------------|-------------------|----------------|-----------------------------|
| Conductor | 20 | 24 | 0.375 | - | Construction | 1.18 |
| Fresh Water | 13 3/8 | 17 1/2 | 0.38 | 2,480 | 1 | 1.21 |
| Coal | | | | | | |
| Intermediate | 9 5/8 | 12 3/8 | 0.395 | 3,590 | 1 | 1.21 |
| Production | 5 1/2 | 8 1/2 | 0.361 | 12,640 | - | 1.27/1.86 |
| Tubing | | | | | | |
| Liners | | | | | | |

Packers

| | | | | |
|-------------|-----|--|--|--|
| Kind: | N/A | | | |
| Sizes: | N/A | | | |
| Depths Set: | N/A | | | |

Note 1: EQT plans to bring the TOC on the production casing cement job 1,000' above kick off point, which is at least 500' above the shallowest production zone, to avoid communication.



January 10, 2014

Mr. Gene Smith
West Virginia Department of Environmental Protection
Office of Oil and Gas
601 57th Street SE
Charleston, WV 25304

Re: Casing change on OXF149 (512482) 017-06391

Dear Mr. Smith,

Attached is a modification to the casing program for the above well. EQT is requesting the 13 3/8" surface casing to be set 50' below the deepest red rock show to cover potential red rock issues. The proposed casing set depth is above ground elevation. The reason for this is the red rock swells during drilling of the intermediate section causing many drilling problems such as but not limited to lost drilling assemblies and casing running issues.

After reviewing the OXF149, we would like to request to set the surface casing deeper on each well. The 13 3/8" casing will be set at a depth of approximately 905' KB (50' below the anticipated red rock show).

If you have any questions, please do not hesitate to contact me at (304) 848-0076.

Sincerely,

A handwritten signature in blue ink, appearing to read 'Vicki Roark', is written over a light blue horizontal line.

Vicki Roark
Permitting Supervisor-WV

Enc.

cc: Douglas Newlon
4060 Dutchman Road
Macfarlan, WV 26148

21) Describe centralizer placement for each casing string.

- Surface: Bow spring centralizers – One at the shoe and one spaced every 500'.
- Intermediate: Bow spring centralizers– One cent at the shoe and one spaced every 500'.
- Production: One spaced every 1000' from KOP to Int csg shoe

22) Describe all cement additives associated with each cement type. Surface (Type 1 Cement): 0-3% Calcium Chloride

Used to speed the setting of cement slurries.

0.4% flake. Loss Circulation Material (LCM) is used to combat the loss of the cement slurry to a thief zone.

Intermediate (Type 1 Cement): 0-3% Calcium Chloride. Salt is used in shallow, low temperature formations to speed the setting of cement slurries. 0.4% flake. Loss Circulation Material (LCM) is used to combat the loss of whole drilling fluid or cement slurry (not filtrate) to a thief zone.

Production:

Lead (Type 1 Cement): 0.2-0.7% Lignosulfonate (Retarder). Lengthens thickening time.

0.3% CFR (dispersant). Makes cement easier to mix.

Tail (Type H Cement): 0.25-0.40% Lignosulfonate (Retarder). Lengthens thickening time.

0.2-0.3% CFR (dispersant). This is to make the cement easier to mix.

60 % Calcuim Carbonate. Acid solubility.

0.4-0.6% Halad (fluid loss). Reduces amount of water lost to formation.

23) Proposed borehole conditioning procedures. Surface: Circulate hole clean (Approximately 30-45 minutes) rotating & reciprocating one full joint until cuttings diminish at surface. When cuttings returning to surface diminish, continue to circulate an additional 5 minutes. To ensure that there is no fill, short trip two stands with no circulation. If there is fill, bring compressors back on and circulate hole clean. A constant rate of higher than expected cuttings volume likely indicates washouts that will not clean up.

Intermediate: Circulate hole clean (Approximately 30-45 minutes) rotating & reciprocating one full joint until cuttings diminish at surface. When cuttings returning to surface diminish, continue to circulate an additional 5 minutes. If foam drilling, to enhance hole cleaning use a soap sweep or increase injection rate & foam concentration.

Production: Pump marker sweep with nut plug to determine actual hole washout. Calculate a gauge holes bottoms up volume.

Perform a cleanup cycle by pumping 3-5 bottoms up or until the shakers are clean. Check volume of cuttings coming across the shakers every 15 minutes.

*Note: Attach additional sheets as needed.

RECEIVED
Office of Oil and Gas
SEP 23 2013
WV Department of
Environmental Protection


Well Schematic
EQT Production

Well Name 512482 (OXF149H5)
County Doddridge
State West Virginia

Elevation KB:
Target
Prospect
Azimuth
Vertical Section

| |
|-----------|
| 1250 |
| Marcellus |
| 335 |
| 3288 |

0' —
500' — 425' Fresh Water Base
1,000' — 855' Base Red Rock
1,500' —
1,773' Maxton
1,982' Big Lime
2,000' — 2,093' Big Injun
2,272' Weir
2,480' -Gantz
2,500' —
2,574' -Filly foot
2,675' -Thirty foot
2,720' -Gordon
2,819' -Forth Sand
3,000' — 2,998' -Bayard
3,103' Int. csg pt
3,327' -Warren
3,500' — 3,398' -Speechley
3,860' -Balltown A
4,000' —
4,500' — 4,518' -Riley
5,000' — 4,936' -Benson
5,183' -Alexander
5,500' —
6,000' — 6,304' -Sonyea
6,444' -Middlesex
6,473' -Genesee
6,575' -Genesee
6,613' -Tully
6,500' — 6,617' -Hamilton
6,640' -Marcellus
6,700' Onondaga

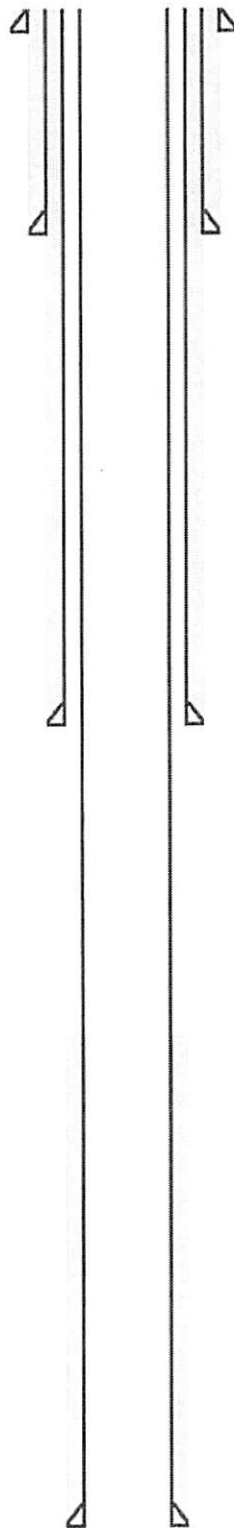

Hole Size 24" - 20" Conductor at 40'
Bit Size 17.5"

TOC @ Surface
13 3/8", MC-50, 54.5# @ 905' ft MD
Bit Size 12.375"


TOC @ Surface
9 5/8", MC-50, 40# @ 3,103' ft MD
Bit Size 8.5"

KOP = 5,690' ft MD
10 Deg DLS

Land @ 7,463' ft MD
6,670' ft TVD
5 1/2", P-110, 20# 10,293' ft MD
6,670' ft TVD

Well 512482 (OXF149H5)
EOI Production
Oxford Quad
Doddridge
West Virginia

Aspen
335
Vertical Section
3283

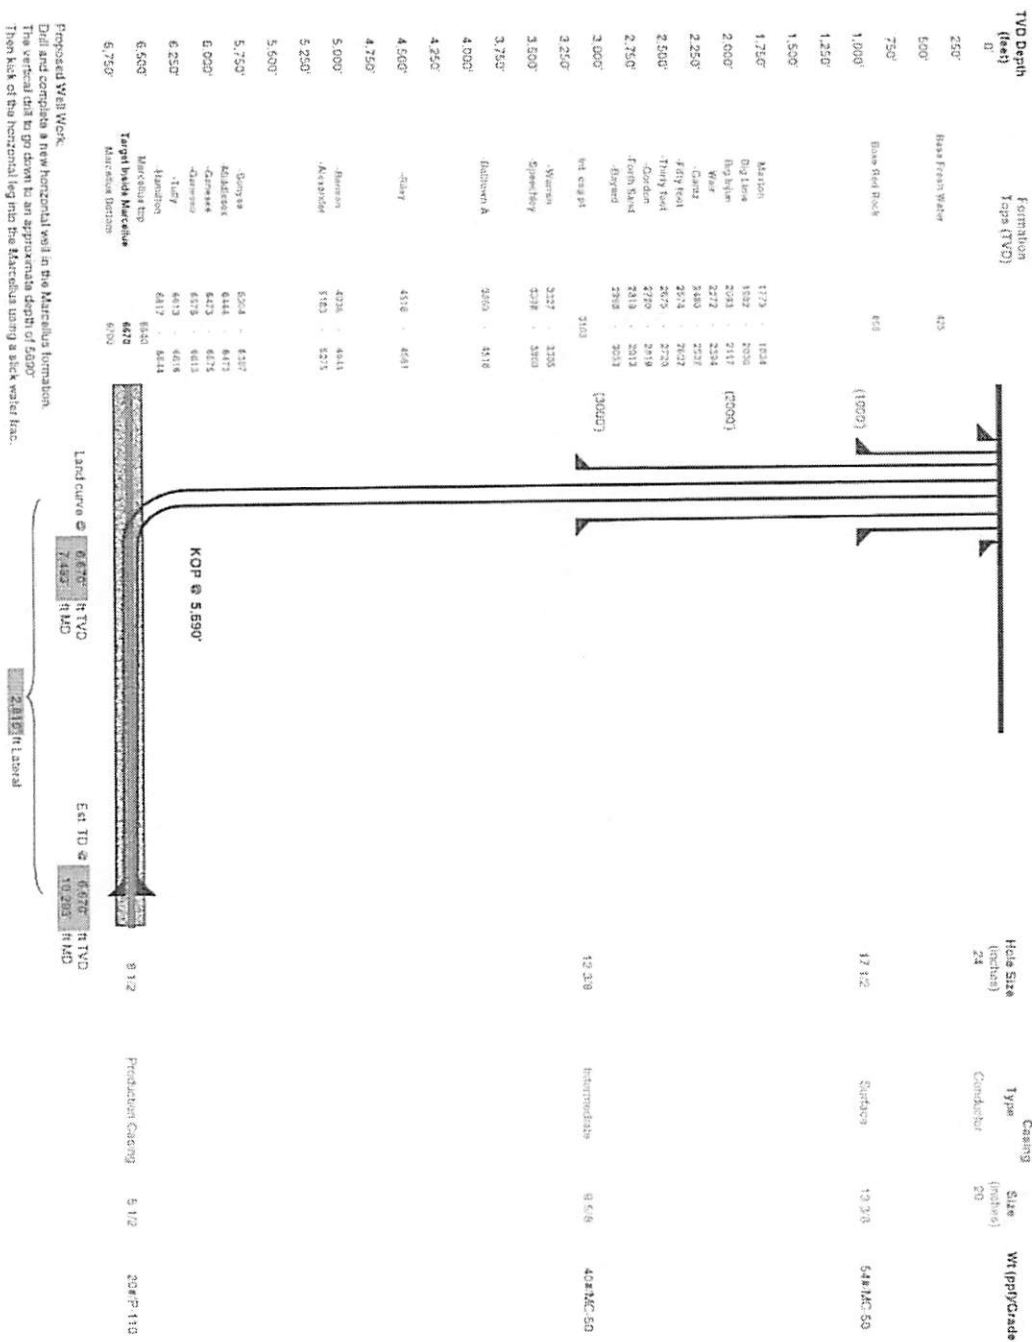

WW-9
(5/13)

Page 017 of 06391
API No. 47 - 017 - 0
Operator's Well No. 512482

STATE OF WEST VIRGINIA
DEPARTMENT OF ENVIRONMENTAL PROTECTION, OFFICE OF OIL AND GAS

Fluids/Cuttings Disposal & Reclamation Plan

Operator Name OXF149 OP Code

Watershed (HUC10) Left Fork Arnolds Creek Quadrangle Oxford 7.5'

Elevation 1242.5 County Doddridge District West Union

Do you anticipate using more than 5,000 bbls of water to complete the proposed well work? Yes x No

Will a pit be used for drill cuttings: Yes: No: X

If so please describe anticipated pit waste:

Will a synthetic liner be used in the pit? Yes No X If so, what ml.? 60

Proposed Disposal Method For Treated Pit Wastes:

Land Application
• Underground Injection (UIC Permit Number 0014, 8462, 4037)
 Reuse (at API Number)
• Off Site Disposal (Supply form WW-9 for disposal location)
 Other (Explain)

Will closed loop system be used ? YES

Drilling medium anticipated for this well? Air, freshwater, oil based, etc. Air and water based mud

If oil based, what type? Synthetic, petroleum, etc

Additives to be used in drilling medium? MILBAR, Viscosifer, Alkalinity Control, Lime, Chloride Salts, Rate Filtration Control,

Deflocculant, Lubricant, Detergent, Defoaming, Walnut Shell, X-Cide, SOLTEX Terra

Drill cuttings disposal method? Leave in pit, landfill, removed offsite, etc. Landfill

If left in pit and plan to solidify what medium will be used? (Cement, Lime, sawdust) n/a

Landfill or offsite name/permit number? See Attached List

I certify that I understand and agree to the terms and conditions of the GENERAL WATER POLLUTION PERMIT issued on August 1, 2005, by the Office of Oil and Gas of the West Virginia Department of Environmental Protection. I understand that the provisions of the permit are enforceable by law. Violations of any term or condition of the general permit and/or other applicable law or regulation can lead to enforcement action.

I certify under penalty of law that I have personally examined and am familiar with the information submitted on this application form and all attachments thereto and that, based on my inquiry of those individuals immediately responsible for obtaining the information, I believe that the information is true, accurate, and complete. I am aware that there are significant penalties for submitting false information, including the possibility of fine or imprisonment.

Company Official Signature *Victoria J. Roark*


Company Official (Typed Name) Victoria J. Roark

Company Official Title Permitting Supervisor

Subscribed and sworn before me this 17 day of SEPTEMBER, 20 13

[Signature] Notary Public

My commission expires 6/27/2018

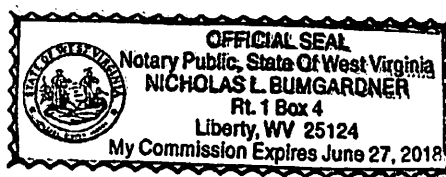

RECEIVED
Office of Oil and Gas

OCT 11 2013

WV Department of
Environmental Protection

Proposed Revegetation Treatment: Acres Disturbed 15.4 Prevegetation pH 6.8

Lime 3 Tons/acre or to correct to pH 6.5

Fertilizer (10-20-20 or equivalent) 1/3 lbs/acre (500 lbs minimum)

Mulch 2 Tons/acre

Seed Mixtures

| Area I | | Area II | |
|---------------|----------|---------------|----------|
| Seed Type | lbs/acre | Seed Type | lbs/acre |
| KY-31 | 40 | Orchard Grass | 15 |
| Alsike Clover | 5 | Alsike Clover | 5 |
| Annual Rye | 15 | | |

Attach:
Drawing(s) of road, location, pit and proposed area for land application.

Photocopied section of involved 7.5' topographic sheet.

Plan Approved by: Douglas Newlan

Comments: maintain ETS Preseed + Mulch any new disturbed areas to WV Dep regulations

Title: Oil & Gas Inspector Date: 10-4-2013

Field Reviewed? (/) Yes () No

RECEIVED
Office of Oil and Gas
OCT 11 2013
WV Department of
Environmental Protection

EQT Production Water plan
Offsite disposals for Marcellus wells

017 06391

CWS TRUCKING INC.

P.O. Box 391
Williamstown, WV 26187
740-516-3586
Noble County/Noble Township
Permit # 3390

LAD LIQUID ASSETS DISPOSAL INC.

226 Rankin Road
Washington, PA 15301
724-350-2760
724-222-6080
724-229-7034 fax
Ohio County/Wheeling
Permit # USEPA WV 0014

TRI COUNTY WASTE WATER MANAGEMENT, INC.

1487 Toms Run Road
Holbrook, PA 15341
724-627-7178 Plant
724-499-5647 Office
Greene County/Waynesburg
Permit # TC-1009

Waste Management - Meadowfill Landfill

Rt. 2, Box 68 Dawson Drive
Bridgeport, WV 26330
304-326-6027
Permit #SWF-1032-98
Approval #100785WV

Waste Management - Northwestern Landfill

512 E. Dry Road
Parkersburg, WV 26104
304-428-0602
Permit #SWF-1025 WV-0109400
Approval #100833WV

BROAD STREET ENERGY LLC

37 West Broad Street
Suite 1100
Columbus, Ohio 43215
740-516-5381
Washington County/Belpre Twp.
Permit # 8462

TRIAD ENERGY

P.O. Box 430
Reno, OH 45773
740-516-6021 Well
740-374-2940 Reno Office Jennifer
Nobel County/Jackson Township
Permit # 4037

KING EXCAVATING CO.

Advanced Waste Services
101 River Park Drive
New Castle, Pa. 16101
Facility Permit# PAR000029132

RECEIVED
Office of Oil and Gas
SEP 23 2013
WV Department of
Environmental Protection



Where energy meets innovation.™

017

06391

Site Specific
Safety and Environmental Plan
For

EQT OXF 149 Pad

Doddridge County, WV

For Wells:

512482 512478 512479 513136 _____

Date Prepared:

July 31, 2013

[Signature]
EQT Production

Permitting Supervisor
Title

9-20-13
Date

[Signature]
WV Oil and Gas Inspector

Title

10-4-2013
Date

RECEIVED
Office of Oil and Gas

OCT 11 2013

WV Department of
Environmental Protection

| Local, State, and Federal Agency Numbers | Assigned Specialist Response Numbers |
|--|---|
| <p>Local State Well Inspector WVDEP Office of Oil and Gas Derek Haught P. O. Box 85 Smithville WV 26178 Pollution and Emergency Spills 1-800-642-3074 304-206-7613 (Cell)</p> <p>USCG/ National Response Center (NRC): 800.424.8802</p> <p>CHEMTREC Emergency: 800.424.9300 Business: 800.262.8200</p> <p>US DOT Pipeline and Hazardous Materials Safety Administration (PHMSA) Haz-Mat: 800.467.4922 Pipeline: 202.366.4595</p> <p><i>WV Dep Doug Newton 4060 Dutchman Road MacFarlan WV 26149</i></p> | <p>Primary Spill Response Company: Ryan Environmental, Inc. EMERGENCY PHONE: 800.649.5578 BUSINESS: 304.842.5578 Route 4 Box 260, 76E Bridgeport, WV 26330</p> <p>Secondary Spill Response Company: Miller Environmental Inc. EMERGENCY PHONE 1-888-988-8655 1-304-292-8655 514 Hartman Run Road Morgantown, WV 26505</p> <p>Primary Well Emergency Response Company: Wild Well Control EMERGENCY PHONE: 281-784-4700 BUSINESS PHONE: 281-784-4700 2002 Oil Center Court Houston, TX 77073 Michael Wilford/ PA Safety Coordinator</p> <p>Secondary Well Emergency Response Company: Boots & Coots EMERGENCY PHONE: 1-281-931-8884 or 800-256-9688 BUSINESS PHONE: same as above 10200 Bellaire Blvd. Houston, TX 77072</p> <p>Primary Hazardous Waste Disposal Company: NAME: Ryan Environmental, Inc. EMERGENCY PHONE: 800.649.5578 BUSINESS PHONE: 304.842.5578 ADDRESS Route 4 Box 260, 76E ADDRESS Bridgeport, WV 26330</p> <p>Primary Hydrogen Sulfide (H2S) Company: Safety Consultants; McCulley, Eastham, and Associates EMERGENCY PHONE: 1-800-556-4227 CONTACT NAME/TITLE: Matt Boggs at 606-922-2066</p> |

RECEIVED
Office of Oil and Gas
OCT 11 2013
WV Department of
Environmental Protection



Water Management Plan: Primary Water Sources



WMP-01606

API/ID Number: 047-017-06391

Operator:

EQT Production Company

512482 (OXF149H5)

Important:

For each proposed primary water source (including source intakes for purchased water sources) identified in your water management plan, and summarized herein, DEP has made an evaluation concerning water availability over the specified date range. DEP's assessment is based on the following considerations:

- Statistical analysis of historical USGS stream gauge data (transferred to un-gauged locations as necessary);
- Identification of sensitive aquatic life (endangered species, mussels, etc.);
- Quantification of known existing demands on the water supply (Large Quantity Users);
- Minimum flows required by the Army Corps of Engineers; and
- Designated stream uses.

Based on these factors, DEP has provided, for each intake location (and origination point for purchased water), a reference gauge location and discharge flow reading which must be surpassed prior to withdrawals. Additionally, DEP has established a minimum passby flow at the withdrawal location which must also be surpassed prior to withdrawals. These thresholds are considered terms of the permit and are enforceable as such.

DEP is aware that some intake points will be used for multiple wells and well sites. In these cases, the thresholds set by the Water Management Plan are to be interpreted as total withdrawal limits for each location over the specified date range regardless of how many wells are supported by that intake.

For all purchased water intakes, determinations of water availability are made at the original source intake location. It is the responsibility of the Oil and Gas Operator, not the seller, to cease withdrawal of water from the seller when flows are less than the minimum gauge reading at the stream gauge referenced by the Water Management Plan in order to protect stream uses.

Note that the determinations made herein are based on the best available data, but it is impossible to predict water availability in the future. While the DEP has carefully established these minimum withdrawal thresholds, it remains the operator's responsibility to protect aquatic life at all times. Approval to withdrawal is contingent upon permission from the land owner. It is the responsibility of the operator to secure and maintain permission prior to any withdrawals.

The operator is reminded that 24-48 hours prior to withdrawing (or purchasing) water, DEP must be notified by email at DEP.water.use@wv.gov.

APPROVED DEC 13 2013

Source Summary

017 06391

WMP-01606

API Number:

047-017-06391

Operator:

EQT Production Company

512482 (OXF149H5)

Stream/River

● Source **Ohio River @ Westbrook Trucking Site** Pleasants Owner: **Stephen R. and Janet Sue Westbrook**

| Start Date | End Date | Total Volume (gal) | Max. daily purchase (gal) | Intake Latitude: | Intake Longitude: |
|------------|-----------|--------------------|---------------------------|------------------|-------------------|
| 11/1/2013 | 11/1/2014 | 5,000,000 | | 39.384455 | -81.25645 |

☐ Regulated Stream? Ohio River Min. Flow Ref. Gauge ID: 9999999 Ohio River Station: Willow Island Lock & Dam

Max. Pump rate (gpm): **1,260** Min. Gauge Reading (cfs): **6,468.00** Min. Passby (cfs)

DEP Comments: Refer to the specified station on the National Weather Service's Ohio River forecast website: <http://www.erh.noaa.gov/ohrfc//flows.shtml>

● Source **Ohio River @ Select Energy** Pleasants Owner: **Select Energy**

| Start Date | End Date | Total Volume (gal) | Max. daily purchase (gal) | Intake Latitude: | Intake Longitude: |
|------------|-----------|--------------------|---------------------------|------------------|-------------------|
| 11/1/2013 | 11/1/2014 | 5,000,000 | | 39.346473 | -81.338727 |

☒ Regulated Stream? Ohio River Min. Flow Ref. Gauge ID: 9999998 Ohio River Station: Racine Dam

Max. Pump rate (gpm): **1,500** Min. Gauge Reading (cfs): **7,216.00** Min. Passby (cfs)

DEP Comments: Refer to the specified station on the National Weather Service's Ohio River forecast website: <http://www.erh.noaa.gov/ohrfc//flows.shtml>

● Source **Middle Island Creek @ Travis Truck Pad** Doddridge Owner: **Michael J. Travis**

| Start Date | End Date | Total Volume (gal) | Max. daily purchase (gal) | Intake Latitude: | Intake Longitude: |
|------------|-----------|--------------------|---------------------------|------------------|-------------------|
| 11/1/2013 | 11/1/2014 | 5,000,000 | | 39.308545 | -80.781102 |

☐ Regulated Stream? Ref. Gauge ID: 3114500 MIDDLE ISLAND CREEK AT LITTLE, WV

Max. Pump rate (gpm): **4,200** Min. Gauge Reading (cfs): **72.16** Min. Passby (cfs) **28.33**

DEP Comments:

Source **Middle Island Creek @ Rock Run** Doddridge Owner: **017** **06391**
William Whitehill

Start Date End Date Total Volume (gal) Max. daily purchase (gal) Intake Latitude: Intake Longitude:
11/1/2013 11/1/2014 5,000,000 39.298763 -80.760682

☐ Regulated Stream? Ref. Gauge ID: **3114500** **MIDDLE ISLAND CREEK AT LITTLE, WV**

Max. Pump rate (gpm): 1,680 Min. Gauge Reading (cfs): 62.89 Min. Passby (cfs) 26.43

DEP Comments:

Source **Middle Island Creek @ Barnes Withdrawal Site** Doddridge Owner: **Ellen L. Barnes**

Start Date End Date Total Volume (gal) Max. daily purchase (gal) Intake Latitude: Intake Longitude:
11/1/2013 11/1/2014 5,000,000 39.29958 -80.75694

☐ Regulated Stream? Ref. Gauge ID: **3114500** **MIDDLE ISLAND CREEK AT LITTLE, WV**

Max. Pump rate (gpm): 1,260 Min. Gauge Reading (cfs): 59.06 Min. Passby (cfs) 26.39

DEP Comments:

Source **Meathouse Fork @ Spiker Withdrawal Site** Doddridge Owner: **John & Sue Spiker**

Start Date End Date Total Volume (gal) Max. daily purchase (gal) Intake Latitude: Intake Longitude:
11/1/2013 11/1/2014 5,000,000 39.2591 -80.72489

☐ Regulated Stream? Ref. Gauge ID: **3114500** **MIDDLE ISLAND CREEK AT LITTLE, WV**

Max. Pump rate (gpm): 1,260 Min. Gauge Reading (cfs): 74.77 Min. Passby (cfs) 9.26

DEP Comments:

Source

South Fork of Hughes River @ Upper Wizard Run

Doddridge

Owner:

017

06391

I.L. Morris

Start Date

End Date

Total Volume (gal)

Max. daily purchase (gal)

Intake Latitude:

Intake Longitude:

11/1/2013

11/1/2014

5,000,000

39.189998

-80.79511

☐ Regulated Stream?

Ref. Gauge ID:

3155220

SOUTH FORK HUGHES RIVER BELOW MACFARLAN, WV

Max. Pump rate (gpm):

1,260

Min. Gauge Reading (cfs):

33.12

Min. Passby (cfs)

0.64

DEP Comments:

Source

South Fork of Hughes River @ Harmony Road

Doddridge

Owner:

I.L. Morris

Start Date

End Date

Total Volume (gal)

Max. daily purchase (gal)

Intake Latitude:

Intake Longitude:

11/1/2013

11/1/2014

5,000,000

39.1962

-80.81442

☐ Regulated Stream?

Ref. Gauge ID:

3155220

SOUTH FORK HUGHES RIVER BELOW MACFARLAN, WV

Max. Pump rate (gpm):

1,260

Min. Gauge Reading (cfs):

33.12

Min. Passby (cfs)

0.98

DEP Comments:

Source

Straight Fork @ Maxson Withdrawal Site

Ritchie

Owner:

Douglas L. Maxson

Start Date

End Date

Total Volume (gal)

Max. daily purchase (gal)

Intake Latitude:

Intake Longitude:

11/1/2013

11/1/2014

5,000,000

39.144317

-80.848587

☐ Regulated Stream?

Ref. Gauge ID:

3155220

SOUTH FORK HUGHES RIVER BELOW MACFARLAN, WV

Max. Pump rate (gpm):

1,680

Min. Gauge Reading (cfs):

36.74

Min. Passby (cfs)

2.45

DEP Comments:

Source

Middle Fork @ Janscheck Withdrawal Site

Doddridge

Owner:

017

06391

Mary Jo Janscheck

Start Date

End Date

Total Volume (gal)

Max. daily purchase (gal)

Intake Latitude:

Intake Longitude:

11/1/2013

11/1/2014

5,000,000

39.151388

-80.812222

☐ Regulated Stream?

Ref. Gauge ID:

3155220

SOUTH FORK HUGHES RIVER BELOW MACFARLAN, WV

Max. Pump rate (gpm):

840

Min. Gauge Reading (cfs):

35.81

Min. Passby (cfs)

0.86

DEP Comments:

Source Detail

WMP-01606

API/ID Number: 047-017-06391

Operator: EQT Production Company

512482 (OXF149H5)

Source ID: 30289 Source Name Ohio River @ Westbrook Trucking Site
Stephen R. and Janet Sue Westbrook

Source Latitude: 39.384455

Source Longitude: -81.25645

HUC-8 Code: 5030201

Drainage Area (sq. mi.): 25000 County: Pleasants

Anticipated withdrawal start date: 11/1/2013

Anticipated withdrawal end date: 11/1/2014

Total Volume from Source (gal): 5,000,000

Max. Pump rate (gpm): 1,260

Max. Simultaneous Trucks: 0

Max. Truck pump rate (gpm): 0

☐ Endangered Species? ☒ Mussel Stream?☐ Trout Stream? ☐ Tier 3?☐ Regulated Stream? Ohio River Min. Flow☐ Proximate PSD?☐ Gauged Stream?


Reference Gauge 9999999 Ohio River Station: Willow Island Lock & Dam

Drainage Area (sq. mi.) 25,000.00

Gauge Threshold (cfs): 6468

| Month | Median monthly flow (cfs) | Threshold (+ pump) | Estimated Available water (cfs) |
|-------|---------------------------|--------------------|---------------------------------|
| 1 | 45,700.00 | - | - |
| 2 | 49,200.00 | - | - |
| 3 | 65,700.00 | - | - |
| 4 | 56,100.00 | - | - |
| 5 | 38,700.00 | - | - |
| 6 | 24,300.00 | - | - |
| 7 | 16,000.00 | - | - |
| 8 | 13,400.00 | - | - |
| 9 | 12,800.00 | - | - |
| 10 | 15,500.00 | - | - |
| 11 | 26,300.00 | - | - |
| 12 | 41,300.00 | - | - |

Water Availability Profile

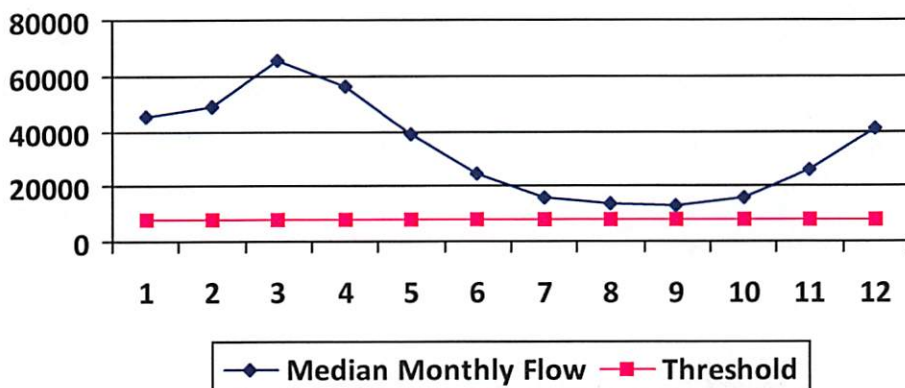

Water Availability Assessment of Location

Base Threshold (cfs): -

Upstream Demand (cfs): 0.00

Downstream Demand (cfs): 0.00

Pump rate (cfs): 2.81

Headwater Safety (cfs): 0.00

Ungauged Stream Safety (cfs): 1,617.00

Min. Gauge Reading (cfs): -

Passby at Location (cfs): -

"Threshold", as depicted in the chart above is meant only to indicate the calculated base threshold at the proposed withdrawal location. This value does not include the proposed pump rate or existing demand on the stream. Refer to the monthly breakdown above for a more complete estimation of water availability by month.

Source Detail

017 06391

WMP-01606

API/ID Number: 047-017-06391

Operator: EQT Production Company

512482 (OXF149H5)

Source ID: 30290 Source Name: Ohio River @ Select Energy
Select Energy

Source Latitude: 39.346473

Source Longitude: -81.338727

HUC-8 Code: 5030201

Drainage Area (sq. mi.): 25000 County: Pleasants

Anticipated withdrawal start date: 11/1/2013

Anticipated withdrawal end date: 11/1/2014

Total Volume from Source (gal): 5,000,000

Max. Pump rate (gpm): 1,500

Max. Simultaneous Trucks: 0

Max. Truck pump rate (gpm): 0

☐ Endangered Species? ☒ Mussel Stream?☐ Trout Stream? ☐ Tier 3?☒ Regulated Stream? Ohio River Min. Flow☐ Proximate PSD?☒ Gauged Stream?


Reference Gaug: 9999998 Ohio River Station: Racine Dam

Drainage Area (sq. mi.): 25,000.00

Gauge Threshold (cfs): 7216

| Month | Median monthly flow (cfs) | Threshold (+ pump) | Estimated Available water (cfs) |
|-------|---------------------------|--------------------|---------------------------------|
| 1 | 50,956.00 | - | - |
| 2 | 54,858.00 | - | - |
| 3 | 73,256.00 | - | - |
| 4 | 62,552.00 | - | - |
| 5 | 43,151.00 | - | - |
| 6 | 27,095.00 | - | - |
| 7 | 17,840.00 | - | - |
| 8 | 14,941.00 | - | - |
| 9 | 14,272.00 | - | - |
| 10 | 17,283.00 | - | - |
| 11 | 29,325.00 | - | - |
| 12 | 46,050.00 | - | - |

Water Availability Profile

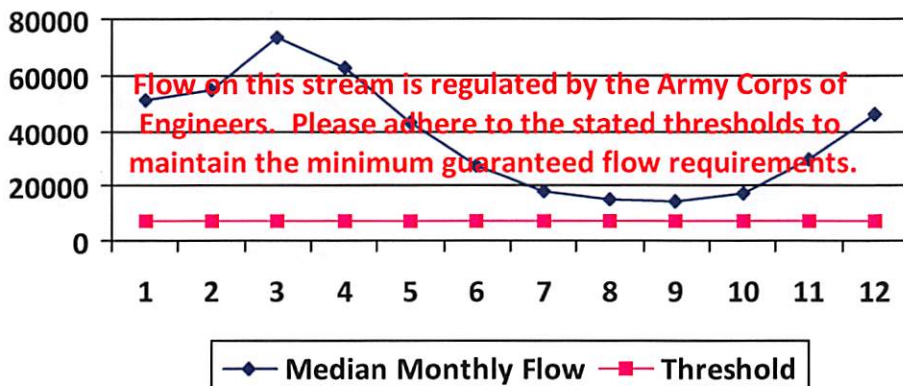

Water Availability Assessment of Location

Base Threshold (cfs): -

Upstream Demand (cfs): 0.00

Downstream Demand (cfs): 0.00

Pump rate (cfs): 3.34

Headwater Safety (cfs): 0.00

Ungauged Stream Safety (cfs): 0.00

Min. Gauge Reading (cfs): -

Passby at Location (cfs): -

"Threshold", as depicted in the chart above is meant only to indicate the calculated base threshold at the proposed withdrawal location. This value does not include the proposed pump rate or existing demand on the stream. Refer to the monthly breakdown above for a more complete estimation of water availability by month.

Source Detail

017 06391

WMP-01606

API/ID Number: 047-017-06391

Operator: EQT Production Company

512482 (OXF149H5)

Source ID: 30291 Source Name: Middle Island Creek @ Travis Truck Pad
Michael J. Travis

Source Latitude: 39.308545

Source Longitude: -80.781102

HUC-8 Code: 5030201

Drainage Area (sq. mi.): 122.83 County: Doddridge

Anticipated withdrawal start date: 11/1/2013

Anticipated withdrawal end date: 11/1/2014

Total Volume from Source (gal): 5,000,000

Max. Pump rate (gpm): 4,200

Max. Simultaneous Trucks: 10

Max. Truck pump rate (gpm): 420

☒ Endangered Species? ☒ Mussel Stream?☐ Trout Stream? ☐ Tier 3?☐ Regulated Stream?☒ Proximate PSD? West Union Municipal Water☒ Gauged Stream?


Reference Gaug: 3114500 MIDDLE ISLAND CREEK AT LITTLE, WV

Drainage Area (sq. mi.): 458.00

Gauge Threshold (cfs): 45

| Month | Median monthly flow (cfs) | Threshold (+ pump) | Estimated Available water (cfs) |
|-------|---------------------------|--------------------|---------------------------------|
| 1 | 131.72 | 30.99 | 101.10 |
| 2 | 165.69 | 30.99 | 135.07 |
| 3 | 185.40 | 30.99 | 154.78 |
| 4 | 137.68 | 30.99 | 107.05 |
| 5 | 72.63 | 30.99 | 42.00 |
| 6 | 25.36 | 30.99 | -5.26 |
| 7 | 14.35 | 30.99 | -16.27 |
| 8 | 11.82 | 30.99 | -18.81 |
| 9 | 6.05 | 30.99 | -24.57 |
| 10 | 7.60 | 30.99 | -23.02 |
| 11 | 37.14 | 30.99 | 6.51 |
| 12 | 90.73 | 30.99 | 60.11 |

Water Availability Profile

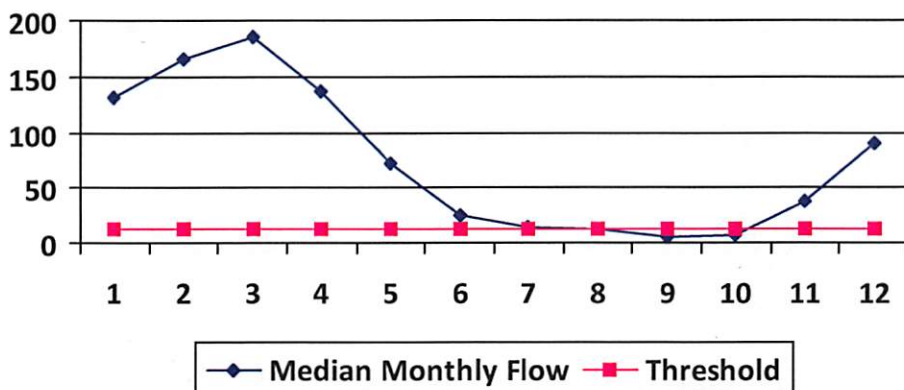

Water Availability Assessment of Location

Base Threshold (cfs): 12.07

Upstream Demand (cfs): 6.55

Downstream Demand (cfs): 13.24

Pump rate (cfs): 9.36

Headwater Safety (cfs): 3.02

Ungauged Stream Safety (cfs): 0.00

Min. Gauge Reading (cfs): 72.16

Passby at Location (cfs): 28.33

"Threshold", as depicted in the chart above is meant only to indicate the calculated base threshold at the proposed withdrawal location. This value does not include the proposed pump rate or existing demand on the stream. Refer to the monthly breakdown above for a more complete estimation of water availability by month.

Source Detail

017 06391

WMP- 01606

API/ID Number: 047-017-06391

Operator: EQT Production Company

512482 (OXF149H5)

Source ID: 30292 Source Name: Middle Island Creek @ Rock Run
William Whitehill

Source Latitude: 39.298763

Source Longitude: -80.760682

HUC-8 Code: 5030201

Drainage Area (sq. mi.): 107.35 County: Doddridge

Anticipated withdrawal start date: 11/1/2013

Anticipated withdrawal end date: 11/1/2014

Total Volume from Source (gal): 5,000,000

Max. Pump rate (gpm): 1,680

Max. Simultaneous Trucks: 4

Max. Truck pump rate (gpm) 420

☒ Endangered Species? ☒ Mussel Stream?☐ Trout Stream? ☐ Tier 3?☐ Regulated Stream?☒ Proximate PSD? West Union Municipal Water☒ Gauged Stream?


Reference Gaug 3114500 MIDDLE ISLAND CREEK AT LITTLE, WV

Drainage Area (sq. mi.) 458.00

Gauge Threshold (cfs): 45

| Month | Median monthly flow (cfs) | Threshold (+ pump) | Estimated Available water (cfs) |
|-------|---------------------------------|-----------------------|---------------------------------------|
| 1 | 115.12 | 19.74 | 95.58 |
| 2 | 144.81 | 19.74 | 125.27 |
| 3 | 162.04 | 19.74 | 142.50 |
| 4 | 120.33 | 19.74 | 100.79 |
| 5 | 63.47 | 19.74 | 43.93 |
| 6 | 22.17 | 19.74 | 2.63 |
| 7 | 12.54 | 19.74 | -7.00 |
| 8 | 10.33 | 19.74 | -9.21 |
| 9 | 5.29 | 19.74 | -14.25 |
| 10 | 6.65 | 19.74 | -12.89 |
| 11 | 32.46 | 19.74 | 12.91 |
| 12 | 79.30 | 19.74 | 59.76 |

Water Availability Profile

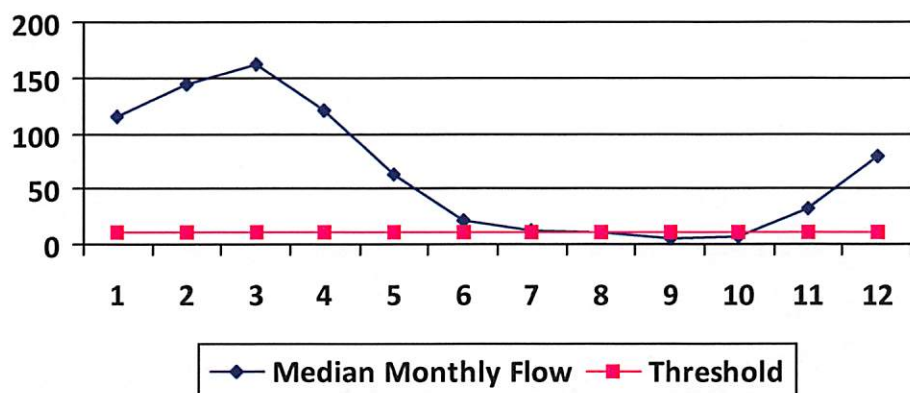

Water Availability Assessment of Location

Base Threshold (cfs): 10.55

Upstream Demand (cfs): 2.81

Downstream Demand (cfs): 13.24

Pump rate (cfs): 3.74

Headwater Safety (cfs): 2.64

Ungauged Stream Safety (cfs): 0.00

Min. Gauge Reading (cfs): 62.80

Passby at Location (cfs): 26.42

"Threshold", as depicted in the chart above is meant only to indicate the calculated base threshold at the proposed withdrawal location. This value does not include the proposed pump rate or existing demand on the stream. Refer to the monthly breakdown above for a more complete estimation of water availability by month.

Source Detail

017 06391

WMP- 01606

API/ID Number: 047-017-06391

Operator: EQT Production Company

512482 (OXF149H5)

Source ID: 30293 Source Name: Middle Island Creek @ Barnes Withdrawal Site
Ellen L. Barnes

Source Latitude: 39.29958

Source Longitude: -80.75694

HUC-8 Code: 5030201

Drainage Area (sq. mi.): 107.08 County: Doddridge

Anticipated withdrawal start date: 11/1/2013

Anticipated withdrawal end date: 11/1/2014

Total Volume from Source (gal): 5,000,000

Max. Pump rate (gpm): 1,260

Max. Simultaneous Trucks: 0

Max. Truck pump rate (gpm): 0

☒ Endangered Species? ☒ Mussel Stream?

☐ Trout Stream? ☐ Tier 3?

☐ Regulated Stream?

☒ Proximate PSD? West Union

☐ Gauged Stream?


Reference Gaug: 3114500 MIDDLE ISLAND CREEK AT LITTLE, WV

Drainage Area (sq. mi.): 458.00

Gauge Threshold (cfs): 45

| Month | Median monthly flow (cfs) | Threshold (+ pump) | Estimated Available water (cfs) |
|-------|---------------------------|--------------------|---------------------------------|
| 1 | 114.83 | 18.59 | 96.42 |
| 2 | 144.45 | 18.59 | 126.03 |
| 3 | 161.63 | 18.59 | 143.21 |
| 4 | 120.02 | 18.59 | 101.61 |
| 5 | 63.31 | 18.59 | 44.90 |
| 6 | 22.11 | 18.59 | 3.69 |
| 7 | 12.51 | 18.59 | -5.91 |
| 8 | 10.30 | 18.59 | -8.12 |
| 9 | 5.28 | 18.59 | -13.14 |
| 10 | 6.63 | 18.59 | -11.79 |
| 11 | 32.37 | 18.59 | 13.96 |
| 12 | 79.10 | 18.59 | 60.68 |

Water Availability Profile

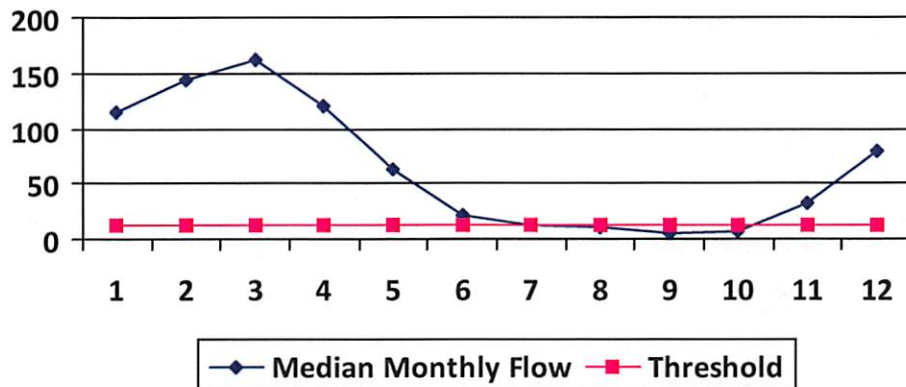

Water Availability Assessment of Location

Base Threshold (cfs): 10.52

Upstream Demand (cfs): 0.00

Downstream Demand (cfs): 13.24

Pump rate (cfs): 2.81

Headwater Safety (cfs): 2.63

Ungauged Stream Safety (cfs): 2.63

Min. Gauge Reading (cfs): 70.31

Passby at Location (cfs): 29.02

"Threshold", as depicted in the chart above is meant only to indicate the calculated base threshold at the proposed withdrawal location. This value does not include the proposed pump rate or existing demand on the stream. Refer to the monthly breakdown above for a more complete estimation of water availability by month.

Source Detail

017 06391

WMP- 01606

API/ID Number: 047-017-06391

Operator: EQT Production Company

512482 (OXF149H5)

Source ID: 30294 Source Name Meathouse Fork @ Spiker Withdrawal Site
John & Sue Spiker

Source Latitude: 39.2591

Source Longitude: -80.72489

HUC-8 Code: 5030201

Drainage Area (sq. mi.): 62.75 County: Doddridge

Anticipated withdrawal start date: 11/1/2013

Anticipated withdrawal end date: 11/1/2014

Total Volume from Source (gal): 5,000,000

Max. Pump rate (gpm): 1,260

Max. Simultaneous Trucks: 0

Max. Truck pump rate (gpm) 0

☒ Endangered Species? ☒ Mussel Stream?

☐ Trout Stream? ☐ Tier 3?

☐ Regulated Stream?

☐ Proximate PSD?

☐ Gauged Stream?


Reference Gaug 3114500 MIDDLE ISLAND CREEK AT LITTLE, WV

Drainage Area (sq. mi.) 458.00

Gauge Threshold (cfs): 45

| Month | Median monthly flow (cfs) | Threshold (+ pump) | Estimated Available water (cfs) |
|-------|---------------------------------|-----------------------|---------------------------------------|
| 1 | 67.29 | 16.52 | 51.09 |
| 2 | 84.65 | 16.52 | 68.45 |
| 3 | 94.72 | 16.52 | 78.52 |
| 4 | 70.34 | 16.52 | 54.14 |
| 5 | 37.10 | 16.52 | 20.90 |
| 6 | 12.96 | 16.52 | -3.24 |
| 7 | 7.33 | 16.52 | -8.87 |
| 8 | 6.04 | 16.52 | -10.16 |
| 9 | 3.09 | 16.52 | -13.11 |
| 10 | 3.88 | 16.52 | -12.32 |
| 11 | 18.97 | 16.52 | 2.77 |
| 12 | 46.35 | 16.52 | 30.15 |

Water Availability Profile

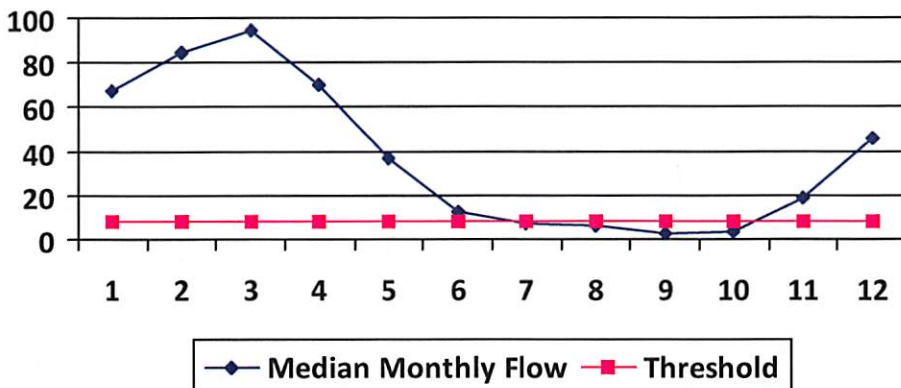

Water Availability Assessment of Location

Base Threshold (cfs): 6.17

Upstream Demand (cfs): 4.46

Downstream Demand (cfs): 0.00

Pump rate (cfs): 2.81

Headwater Safety (cfs): 1.54

Ungauged Stream Safety (cfs): 1.54

Min. Gauge Reading (cfs): 74.77

Passby at Location (cfs): 9.25

"Threshold", as depicted in the chart above is meant only to indicate the calculated base threshold at the proposed withdrawal location. This value does not include the proposed pump rate or existing demand on the stream. Refer to the monthly breakdown above for a more complete estimation of water availability by month.

Source Detail

017 06391

WMP-01606

API/ID Number: 047-017-06391

Operator: EQT Production Company

512482 (OXF149H5)

Source ID: 30295 Source Name: South Fork of Hughes River @ Upper Wizard Run
I.L. Morris

Source Latitude: 39.189998

Source Longitude: -80.79511

HUC-8 Code: 5030203

Drainage Area (sq. mi.): 5.33 County: Doddridge

☐ Endangered Species? ☒ Mussel Stream?

☐ Trout Stream? ☐ Tier 3?

☐ Regulated Stream?

☐ Proximate PSD?

☒ Gauged Stream?

Anticipated withdrawal start date: 11/1/2013

Anticipated withdrawal end date: 11/1/2014

Total Volume from Source (gal): 5,000,000

Max. Pump rate (gpm): 1,260

Max. Simultaneous Trucks: 0

Max. Truck pump rate (gpm): 0


Reference Gaug: 3155220 SOUTH FORK HUGHES RIVER BELOW MACFARLAN, WV

Drainage Area (sq. mi.): 229.00

Gauge Threshold (cfs): 22

| Month | Median monthly flow (cfs) | Threshold (+ pump) | Estimated Available water (cfs) |
|-------|---------------------------|--------------------|---------------------------------|
| 1 | 14.97 | 6.26 | 8.79 |
| 2 | 19.52 | 6.26 | 13.33 |
| 3 | 21.37 | 6.26 | 15.19 |
| 4 | 12.08 | 6.26 | 5.90 |
| 5 | 8.48 | 6.26 | 2.29 |
| 6 | 4.56 | 6.26 | -1.63 |
| 7 | 2.26 | 6.26 | -3.93 |
| 8 | 1.31 | 6.26 | -4.88 |
| 9 | 1.57 | 6.26 | -4.62 |
| 10 | 1.70 | 6.26 | -4.48 |
| 11 | 5.09 | 6.26 | -1.09 |
| 12 | 10.51 | 6.26 | 4.32 |

Water Availability Profile

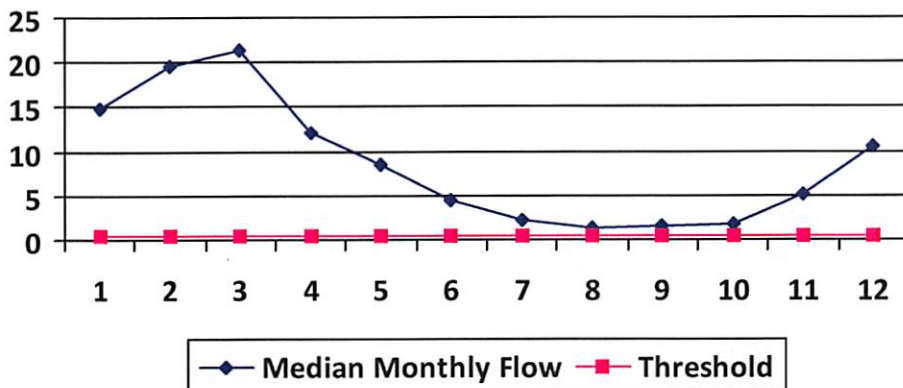

Water Availability Assessment of Location

Base Threshold (cfs): 0.51

Upstream Demand (cfs): 2.81

Downstream Demand (cfs): 0.00

Pump rate (cfs): 2.81

Headwater Safety (cfs): 0.13

Ungauged Stream Safety (cfs): 0.00

Min. Gauge Reading (cfs): 33.12

Passby at Location (cfs): 0.64

"Threshold", as depicted in the chart above is meant only to indicate the calculated base threshold at the proposed withdrawal location. This value does not include the proposed pump rate or existing demand on the stream. Refer to the monthly breakdown above for a more complete estimation of water availability by month.

Source Detail

017 06391

WMP-01606

API/ID Number: 047-017-06391

Operator: EQT Production Company

512482 (OXF149H5)

Source ID: 30296 Source Name: South Fork of Hughes River @ Harmony Road
I.L. Morris

Source Latitude: 39.1962

Source Longitude: -80.81442

HUC-8 Code: 5030203

Drainage Area (sq. mi.): 8.1 County: Doddridge

☐ Endangered Species? ☒ Mussel Stream?

☐ Trout Stream? ☐ Tier 3?

☐ Regulated Stream?

☐ Proximate PSD?

☒ Gauged Stream?

Anticipated withdrawal start date: 11/1/2013

Anticipated withdrawal end date: 11/1/2014

Total Volume from Source (gal): 5,000,000

Max. Pump rate (gpm): 1,260

Max. Simultaneous Trucks: 0

Max. Truck pump rate (gpm): 0


Reference Gaug: 3155220 SOUTH FORK HUGHES RIVER BELOW MACFARLAN, WV

Drainage Area (sq. mi.): 229.00

Gauge Threshold (cfs): 22

| Month | Median monthly flow (cfs) | Threshold (+ pump) | Estimated Available water (cfs) |
|-------|---------------------------|--------------------|---------------------------------|
| 1 | 22.75 | 6.59 | 16.28 |
| 2 | 29.66 | 6.59 | 23.19 |
| 3 | 32.48 | 6.59 | 26.01 |
| 4 | 18.36 | 6.59 | 11.89 |
| 5 | 12.88 | 6.59 | 6.41 |
| 6 | 6.92 | 6.59 | 0.45 |
| 7 | 3.43 | 6.59 | -3.04 |
| 8 | 1.98 | 6.59 | -4.49 |
| 9 | 2.38 | 6.59 | -4.09 |
| 10 | 2.59 | 6.59 | -3.88 |
| 11 | 7.74 | 6.59 | 1.27 |
| 12 | 15.97 | 6.59 | 9.50 |

Water Availability Profile

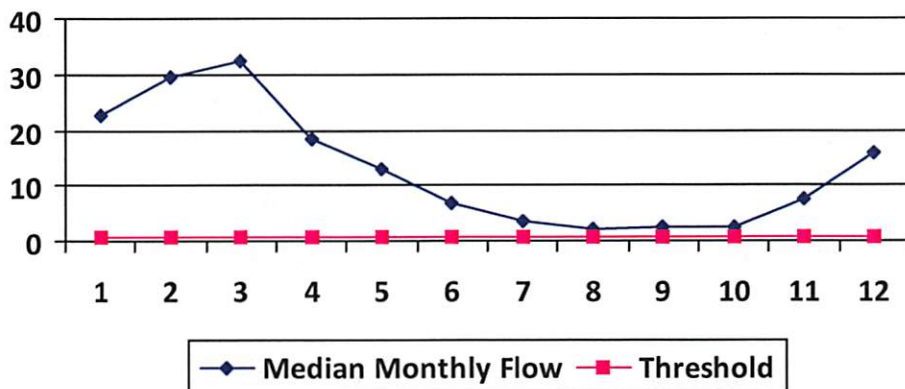

Water Availability Assessment of Location

Base Threshold (cfs): 0.78

Upstream Demand (cfs): 2.81

Downstream Demand (cfs): 0.00

Pump rate (cfs): 2.81

Headwater Safety (cfs): 0.19

Ungauged Stream Safety (cfs): 0.00

Min. Gauge Reading (cfs): 33.12

Passby at Location (cfs): 0.97

"Threshold", as depicted in the chart above is meant only to indicate the calculated base threshold at the proposed withdrawal location. This value does not include the proposed pump rate or existing demand on the stream. Refer to the monthly breakdown above for a more complete estimation of water availability by month.

Source Detail

017 06391

WMP-01606

API/ID Number: 047-017-06391

Operator: EQT Production Company

512482 (OXF149H5)

Source ID: 30297 Source Name: Straight Fork @ Maxson Withdrawal Site
Douglas L. Maxson

Source Latitude: 39.144317
Source Longitude: -80.848587

HUC-8 Code: 5030203

Drainage Area (sq. mi.): 16.99 County: Ritchie

- ☒ Endangered Species? ☒ Mussel Stream?
☐ Trout Stream? ☐ Tier 3?
☐ Regulated Stream?
☐ Proximate PSD?
☐ Gauged Stream?

Anticipated withdrawal start date: 11/1/2013

Anticipated withdrawal end date: 11/1/2014

Total Volume from Source (gal): 5,000,000

Max. Pump rate (gpm): 1,680

Max. Simultaneous Trucks: 4

Max. Truck pump rate (gpm): 420


Reference Gaug: 3155220 SOUTH FORK HUGHES RIVER BELOW MACFARLAN, WV

Drainage Area (sq. mi.): 229.00

Gauge Threshold (cfs): 22

| Month | Median monthly flow (cfs) | Threshold (+ pump) | Estimated Available water (cfs) |
|-------|---------------------------|--------------------|---------------------------------|
| 1 | 47.72 | 6.19 | 41.62 |
| 2 | 62.22 | 6.19 | 56.12 |
| 3 | 68.13 | 6.19 | 62.04 |
| 4 | 38.52 | 6.19 | 32.42 |
| 5 | 27.03 | 6.19 | 20.93 |
| 6 | 14.52 | 6.19 | 8.42 |
| 7 | 7.20 | 6.19 | 1.10 |
| 8 | 4.16 | 6.19 | -1.94 |
| 9 | 5.00 | 6.19 | -1.10 |
| 10 | 5.43 | 6.19 | -0.67 |
| 11 | 16.23 | 6.19 | 10.13 |
| 12 | 33.50 | 6.19 | 27.40 |

Water Availability Profile

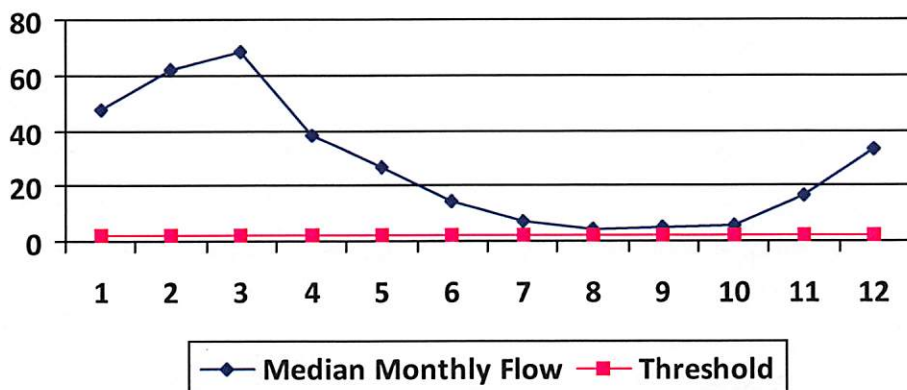

Water Availability Assessment of Location

Base Threshold (cfs): 1.63

Upstream Demand (cfs): 0.00

Downstream Demand (cfs): 0.00

Pump rate (cfs): 3.74

Headwater Safety (cfs): 0.41

Ungauged Stream Safety (cfs): 0.41

Min. Gauge Reading (cfs): 36.74

Passby at Location (cfs): 2.45

"Threshold", as depicted in the chart above is meant only to indicate the calculated base threshold at the proposed withdrawal location. This value does not include the proposed pump rate or existing demand on the stream. Refer to the monthly breakdown above for a more complete estimation of water availability by month.

Source Detail

017 06391

WMP- 01606

API/ID Number: 047-017-06391

Operator: EQT Production Company

512482 (OXF149H5)

Source ID: 30298 Source Name: Middle Fork @ Janscheck Withdrawal Site
Mary Jo Janscheck

Source Latitude: 39.151388

Source Longitude: -80.812222

HUC-8 Code: 5030203

Drainage Area (sq. mi.): 5.92 County: Doddridge

☒ Endangered Species? ☒ Mussel Stream?

☐ Trout Stream? ☐ Tier 3?

☐ Regulated Stream?

☐ Proximate PSD?

☐ Gauged Stream?

Anticipated withdrawal start date: 11/1/2013

Anticipated withdrawal end date: 11/1/2014

Total Volume from Source (gal): 5,000,000

Max. Pump rate (gpm): 840

Max. Simultaneous Trucks:

Max. Truck pump rate (gpm)


Reference Gaug 3155220 SOUTH FORK HUGHES RIVER BELOW MACFARLAN, WV

Drainage Area (sq. mi.) 229.00

Gauge Threshold (cfs): 22

| Month | Median monthly flow (cfs) | Threshold (+ pump) | Estimated Available water (cfs) |
|-------|---------------------------|--------------------|---------------------------------|
| 1 | 16.63 | 2.72 | 14.03 |
| 2 | 21.68 | 2.72 | 19.08 |
| 3 | 23.74 | 2.72 | 21.14 |
| 4 | 13.42 | 2.72 | 10.83 |
| 5 | 9.42 | 2.72 | 6.82 |
| 6 | 5.06 | 2.72 | 2.46 |
| 7 | 2.51 | 2.72 | -0.09 |
| 8 | 1.45 | 2.72 | -1.15 |
| 9 | 1.74 | 2.72 | -0.85 |
| 10 | 1.89 | 2.72 | -0.70 |
| 11 | 5.66 | 2.72 | 3.06 |
| 12 | 11.67 | 2.72 | 9.08 |

Water Availability Profile

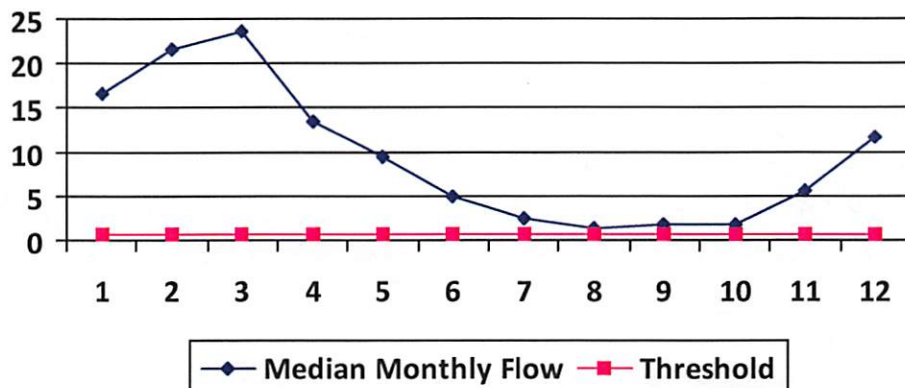

Water Availability Assessment of Location

Base Threshold (cfs): 0.57

Upstream Demand (cfs): 0.00

Downstream Demand (cfs): 0.00

Pump rate (cfs): 1.87

Headwater Safety (cfs): 0.14

Ungauged Stream Safety (cfs): 0.14

Min. Gauge Reading (cfs): 34.87

Passby at Location (cfs): 0.85

"Threshold", as depicted in the chart above is meant only to indicate the calculated base threshold at the proposed withdrawal location. This value does not include the proposed pump rate or existing demand on the stream. Refer to the monthly breakdown above for a more complete estimation of water availability by month.



Water Management Plan: Secondary Water Sources



WMP-01606

API/ID Number

047-017-06391

Operator:

EQT Production Company

512482 (OXF149H5)

Important:

For each proposed secondary water source identified in your water management plan (i.e., groundwater well, lake/reservoir, recycled frac water, multi-site impoundment, out-of-state source), DEP makes no estimation of the availability of water. These sources may prove to be unsuitable water supplies. Please review the following notes:

- For groundwater supply wells, DEP recommends that the operator contact the local health department prior to drilling any new well; and reminds the operator that all drinking water wells within 1,500 feet of a water supply well shall be flow- and quality-tested by the operator at the request of the drinking well owner prior to operation of the water supply well.
- For each proposed multi-site impoundment water source identified in your water management plan (if applicable), DEP will review the withdrawal limits established in the referenced Water Management Plan for current suitability and provide to the operator these limits for each identified intake. Note that withdrawal limits may be modified as necessary based on changing demands upon that water supply.

Ground Water

| | | | | | | |
|---------------------------|----------|---------------------------------|-----------------------|--------|--------------------|-----------|
| Source ID: | 30299 | Source Name | Groundwater Well TW#1 | | Source start date: | 11/1/2013 |
| | | | | | Source end date: | 11/1/2014 |
| Source Lat: | 39.56059 | Source Long: | -80.56027 | County | Wetzel | |
| Max. Daily Purchase (gal) | | Total Volume from Source (gal): | 5,000,000 | | | |
| DEP Comments: | | | | | | |

WMP-01606

API/ID Number

047-017-06391

Operator:

EQT Production Company

512482 (OXF149H5)

Important:

For each proposed secondary water source identified in your water management plan (i.e., groundwater well, lake/reservoir, recycled frac water, multi-site impoundment, out-of-state source), DEP makes no estimation of the availability of water. These sources may prove to be unsuitable water supplies. Please review the following notes:

- For groundwater supply wells, DEP recommends that the operator contact the local health department prior to drilling any new well; and reminds the operator that all drinking water wells within 1,500 feet of a water supply well shall be flow- and quality-tested by the operator at the request of the drinking well owner prior to operation of the water supply well.
- For each proposed multi-site impoundment water source identified in your water management plan (if applicable), DEP will review the withdrawal limits established in the referenced Water Management Plan for current suitability and provide to the operator these limits for each identified intake. Note that withdrawal limits may be modified as necessary based on changing demands upon that water supply.

Lake/Reservoir

| | | | | | | |
|---------------------------|-----------|---------------------------------|----------------|--------|--------------------|-----------|
| Source ID: | 30300 | Source Name | Pennsboro Lake | | Source start date: | 11/1/2013 |
| | | | | | Source end date: | 11/1/2014 |
| Source Lat: | 39.281689 | Source Long: | -80.925526 | County | Ritchie | |
| Max. Daily Purchase (gal) | | Total Volume from Source (gal): | 5,000,000 | | | |
| DEP Comments: | | | | | | |

WMP-01606

API/ID Number

047-017-06391

Operator:

EQT Production Company

512482 (OXF149H5)

Important:

For each proposed secondary water source identified in your water management plan (i.e., groundwater well, lake/reservoir, recycled frac water, multi-site impoundment, out-of-state source), DEP makes no estimation of the availability of water. These sources may prove to be unsuitable water supplies. Please review the following notes:

- For groundwater supply wells, DEP recommends that the operator contact the local health department prior to drilling any new well; and reminds the operator that all drinking water wells within 1,500 feet of a water supply well shall be flow- and quality-tested by the operator at the request of the drinking well owner prior to operation of the water supply well.
- For each proposed multi-site impoundment water source identified in your water management plan (if applicable), DEP will review the withdrawal limits established in the referenced Water Management Plan for current suitability and provide to the operator these limits for each identified intake. Note that withdrawal limits may be modified as necessary based on changing demands upon that water supply.

Multi-site impoundment

| | | | | | | |
|---------------------------|-----------|---------------------------------|---|--------|--------------------|-----------|
| Source ID: | 30301 | Source Name | Davies Centralized Freshwater Impoundment | | Source start date: | 11/1/2013 |
| | | | | | Source end date: | 11/1/2014 |
| Source Lat: | 39.269635 | Source Long: | -80.77711 | County | Doddridge | |
| Max. Daily Purchase (gal) | | Total Volume from Source (gal): | 5,000,000 | | | |
| DEP Comments: | | | | | | |

The intake identified above has been defined in a previous water management plan. The thresholds established in that plan govern this water management plan unless otherwise noted.

Reference: WMP-1083

| | | | | | | |
|---------------------------|-----------|---------------------------------|-------------------|--------|--------------------|-----------|
| Source ID: | 30302 | Source Name | OXF149 Tank Pad A | | Source start date: | 11/1/2013 |
| | | | | | Source end date: | 11/1/2014 |
| Source Lat: | 39.221932 | Source Long: | -80.799873 | County | Doddridge | |
| Max. Daily Purchase (gal) | | Total Volume from Source (gal): | 5,000,000 | | | |
| DEP Comments: | | | | | | |

The intake identified above has been defined in a previous water management plan. The thresholds established in that plan govern this water management plan unless otherwise noted.

Reference: WMP-1532

WMP-01606

API/ID Number

047-017-06391

Operator:

EQT Production Company

512482 (OXF149H5)

Important:

For each proposed secondary water source identified in your water management plan (i.e., groundwater well, lake/reservoir, recycled frac water, multi-site impoundment, out-of-state source), DEP makes no estimation of the availability of water. These sources may prove to be unsuitable water supplies. Please review the following notes:

- For groundwater supply wells, DEP recommends that the operator contact the local health department prior to drilling any new well; and reminds the operator that all drinking water wells within 1,500 feet of a water supply well shall be flow- and quality-tested by the operator at the request of the drinking well owner prior to operation of the water supply well.
- For each proposed multi-site impoundment water source identified in your water management plan (if applicable), DEP will review the withdrawal limits established in the referenced Water Management Plan for current suitability and provide to the operator these limits for each identified intake. Note that withdrawal limits may be modified as necessary based on changing demands upon that water supply.


| | | | | | | |
|---------------------------|-----------|---------------------------------|-------------------|--------|--------------------|-----------|
| Source ID: | 30303 | Source Name | OXF149 Tank Pad B | | Source start date: | 11/1/2013 |
| | | | | | Source end date: | 11/1/2014 |
| Source Lat: | 39.221733 | Source Long: | -80.798991 | County | Doddridge | |
| Max. Daily Purchase (gal) | | Total Volume from Source (gal): | 5,000,000 | | | |
| DEP Comments: | | | | | | |

The intake identified above has been defined in a previous water management plan. The thresholds established in that plan govern this water management plan unless otherwise noted.


Reference: WMP-1533

Recycled Frac Water

| | | | | | | |
|---------------------------|-------|---------------------------------|-----------|--------|--------------------|-----------|
| Source ID: | 30304 | Source Name | Various | | Source start date: | 11/1/2013 |
| | | | | | Source end date: | 11/1/2014 |
| Source Lat: | | Source Long: | | County | | |
| Max. Daily Purchase (gal) | | Total Volume from Source (gal): | 5,000,000 | | | |
| DEP Comments: | | | | | | |

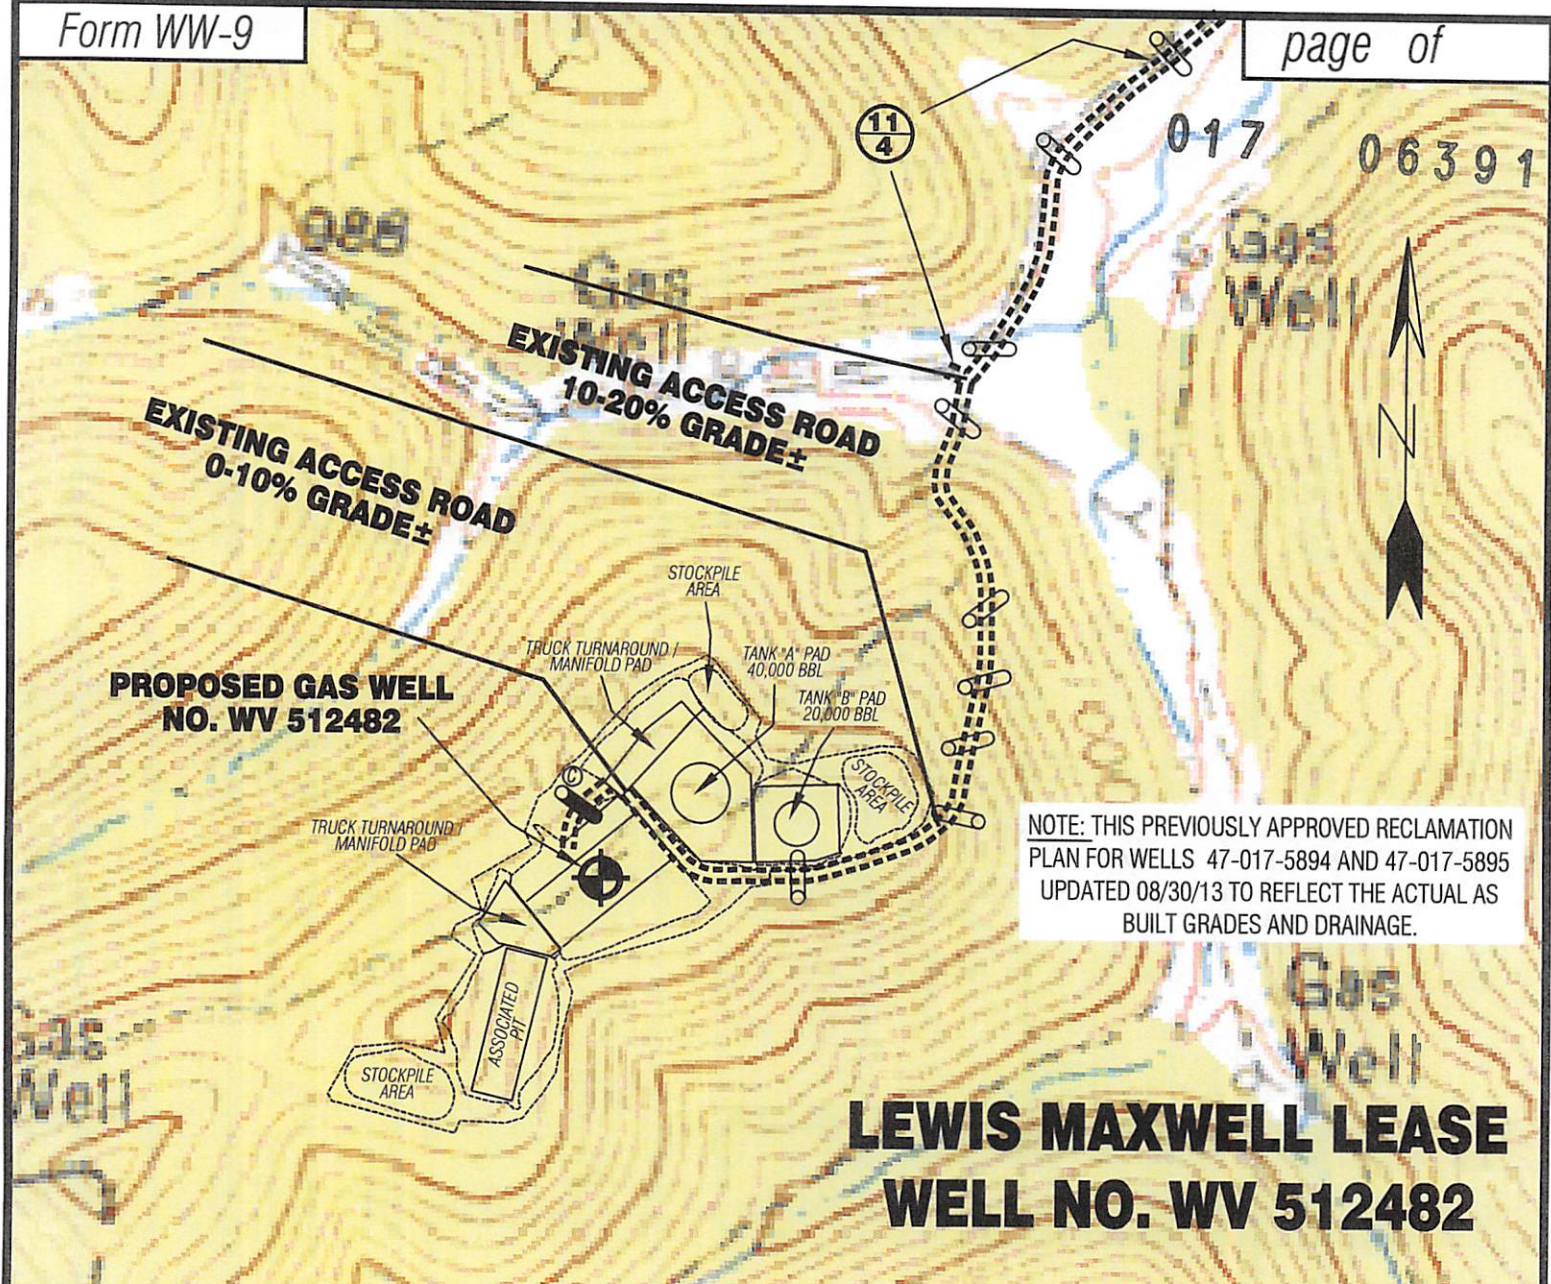

Detail Sketch for Proposed Well WV 512482

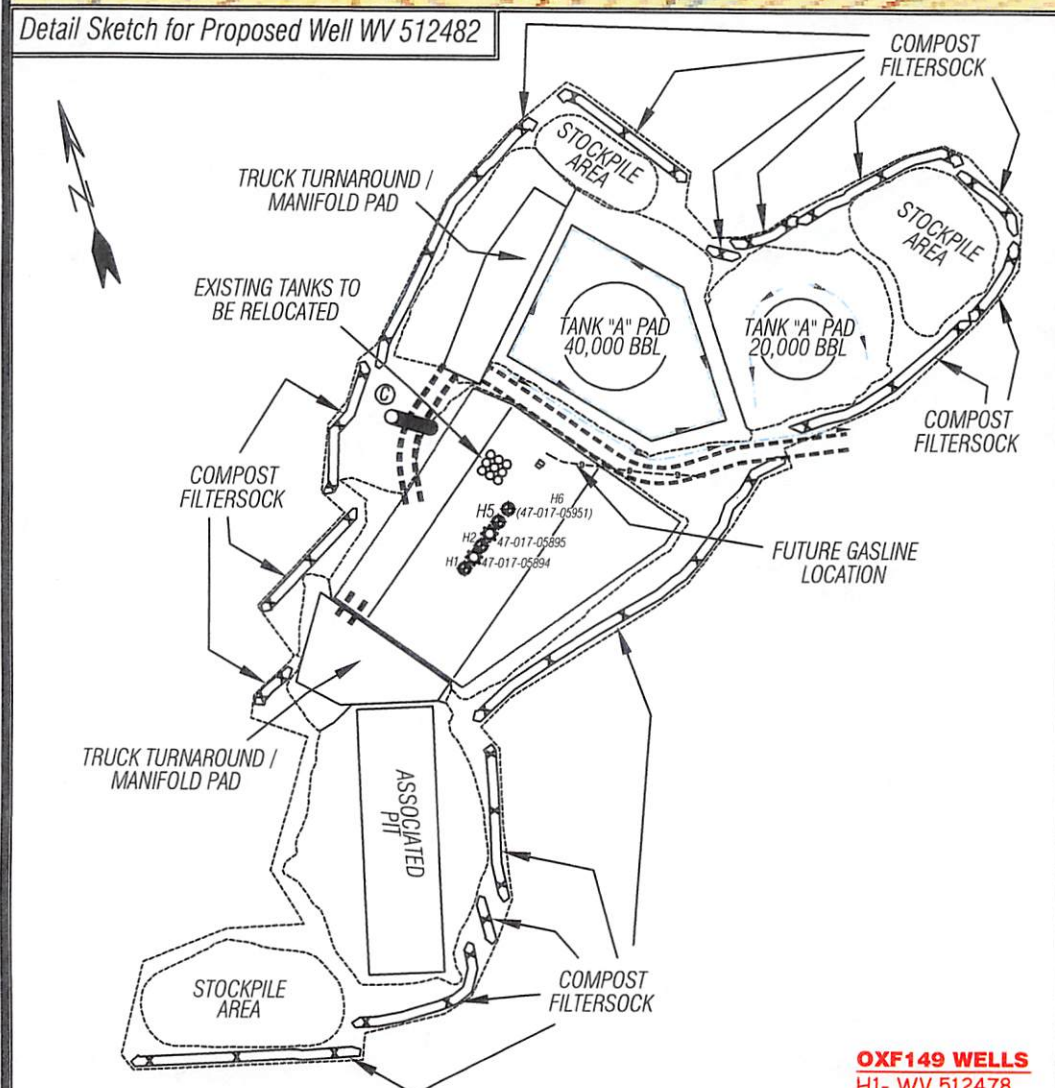**SCALE: 1"=500'**

ALL ROADS SHOWN HEREON ARE EXISTING UNLESS OTHERWISE NOTED AND SHALL BE MAINTAINED IN ACCORDANCE WITH WV D.E.P. OIL AND GAS BMP MANUAL ENTRANCES AT COUNTY/STATE ROADS SHALL BE MAINTAINED IN ACCORDANCE WITH WV D.O.T. REGULATION SEPARATE PERMITS MAY BE REQUIRED BY THE D.O.T.

SEDIMENT BASINS (TRAPS) AND APPROPRIATE EROSION CONTROL BARRIERS ARE TO BE CONSTRUCTED AT ALL CULVERT AND CROSS DRAIN INLETS AND OUTLETS AS REQUIRED IN THE WV D.E.P. OIL AND GAS BMP MANUAL. FIELD CONDITIONS (ROCK OUTCROPS AND BEDROCK) MAY PROHIBIT INLET TRAPS BEING INSTALLED. WHEN THESE CONDITIONS EXIST ADDITIONAL EROSION CONTROL MEASURES SHALL BE EVALUATED AND UTILIZED AS NEEDED.

EARTHWORK CONTRACTORS ARE RESPONSIBLE FOR NOTIFICATION TO THE OPERATOR AND INSPECTOR PRIOR TO ANY DEVIATION FROM THIS PLAN.

TEMPORARY SEED & MULCH ALL SLOPES AFTER CONSTRUCTION OF LOCATION.

CUT & STACK ALL MARKETABLE TIMBER

STACKED BRUSH MAY BE USED FOR SEDIMENT CONTROL.

APPLICATIONS FOR SEPARATE PEC PERMITS ON THE ACCESS ROAD STREAM CROSSINGS HAVE BEEN PREPARED (IF APPLIES).

○ = EXISTING CULVERT
○ = EXISTING CULVERT TO BE UPGRADED TO A 12" MIN. UNLESS OTHERWISE NOTED
○ = PROPOSED STREAM CROSSING (IF APPLIES)
*SEE TABLE FOR CULVERT DETAIL
= EXISTING BROAD BASED DIP

OXF149 WELLS

H1- WV 512478

H2- WV 512479

H3- WV 512480

H4- WV 512481

H5- WV 512482

H6- WV 513136

NOT TO SCALE

TOPO SECTION OF USGS
OXFORD 7.5' QUADRANGLE



Professional Energy Consultants
A DIVISION OF SMITH LAND SURVEYING

SURVEYORS
PROJECT MGMT.

SLS

ENGINEERS
ENVIRONMENTAL

226 West Main St.
P.O. Box 150
Glenville, WV 26031
(206) 462-5834

50565 Olives Bottom Road
Shadyside, OH 43947
(740) 671-9911

HONESTY, INTEGRITY, QUALITY

DRAWN BY
K.D.W.

FILE NO.
6980

DATE
08/30/13


CADD FILE:
6980REC\WV512482R3.DWG

WATER SAMPLES

page of

LEWIS MAXWELL LEASE

OXF149 WELLS

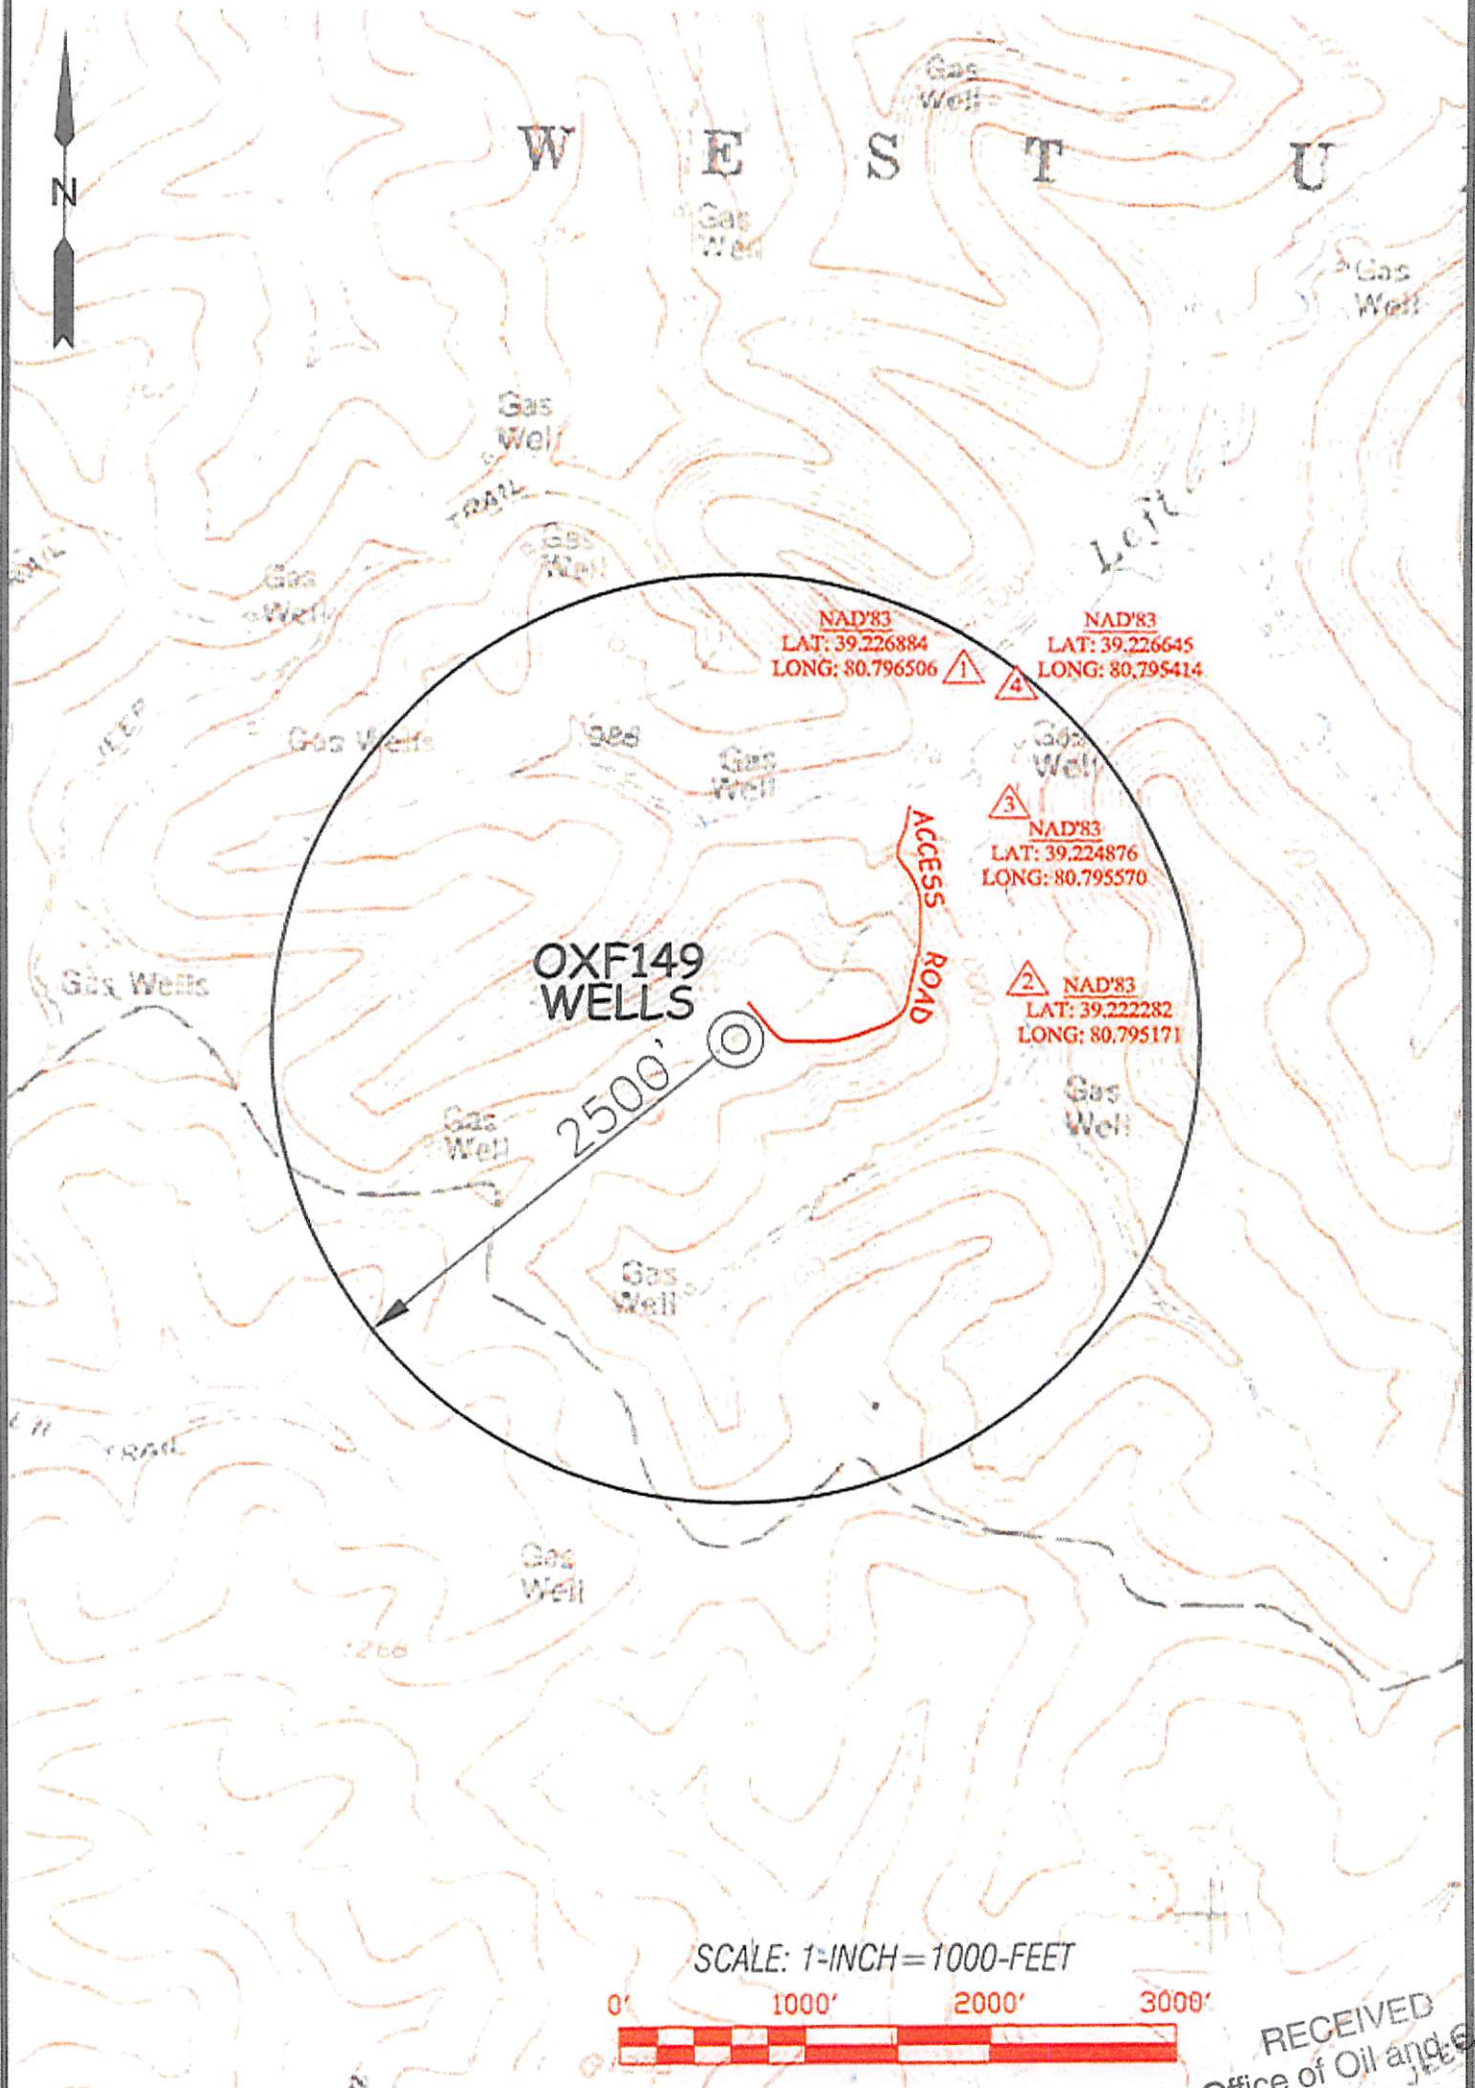

Professional Energy Consultants
A DIVISION OF SOUTHERN LAND SERVICES, INC.

SLS

200 First Street SE
PO Box 100
Birmingham, AL 35202
Phone: 205.955.1000
Fax: 205.955.1001

DATE: 09/12/13
FILE NO: 6980
CADD FILE: 6980WS51247BR2

TOPO SECTION OF:
OXFORD, WV 7.5' QUAD.

| DISTRICT | COUNTY | TAX MAP-PARCEL NO. |
|------------|-----------|--------------------|
| WEST UNION | DODDRIDGE | 23-3.1 |

OPERATOR:
EQT PRODUCTION COMPANY
115 PROFESSIONAL PLACE
P.O. BOX 280
BRIDGEPORT, WV 26330

RECEIVED
Office of Oil and Gas

SEP 23 2013
WV Department of
Environmental Protection

LEWIS MAXWELL LEASE

2654 ACRES±

WELL NO. WV 512482

BOTTOM HOLE
WELL NO. WV 512482
STATE PLANE COORDINATES
(NORTH ZONE) NAD'27

N. 268,620.4
E. 1,630,973.0

LAT=(N) 39.230175
LONG=(W) 80.802735

UTM (NAD83)(METERS)

N. 4,342,347.8
E. 517,041.0

HAESSLY LAND &
TIMBER, LLC
266.38 ACRES±

ZOE K. WALTERS
261 ACRES±

BOTTOM HOLE
WELL NO. WV 512482

LATITUDE 39° 15' 00"
NOTES ON SURVEY

1. TIES TO WELLS, REFERENCES AND CORNERS ARE BASED ON GRID NORTH FOR THE WV STATE PLANE COORDINATE SYSTEM NORTH ZONE NAD'27.
2. LEASE BOUNDARY SHOWN HEREON TAKEN FROM DEED BOOK 28 PAGE 177.
3. SURFACE OWNER AND ADJOINER INFORMATION TAKEN FROM THE ASSESSOR AND COUNTY CLERK RECORDS OF DODDRIDGE COUNTY IN JULY, 2013.
4. WELL LAT./LONG. (NAD'27) ESTABLISHED BY DGPS(SURVEY GRADE).
5. PLAT DATED 03/11/10 REVISED 12/26/12 TO EXTEND HORIZONTAL LEG AND CHANGE BOTTOM HOLE COORDINATES, REVISED 06/06/13 TO SHOW NEW TOP HOLE COORDINATES, REVISED 08/12/13 TO CONFORM TO WV CODE R. 35-8 ETC.

LANDING POINT
WELL NO. WV 512482
STATE PLANE COORDINATES
(NORTH ZONE) NAD'27

N. 266,073.6
E. 1,632,160.6

LAT=(N) 39.223231
LONG=(W) 80.798413

UTM (NAD83)(METERS)
N. 4,341,578.0
E. 517,415.7

WELL NO. WV 512482
STATE PLANE COORDINATES
(NORTH ZONE) NAD'27

N. 265,368.5
E. 1,631,450.3

LAT=(N) 39.221267
LONG=(W) 80.800884


UTM (NAD83)(METERS)
N. 4,341,359.6
E. 517,202.9

REFERENCES



I THE UNDERSIGNED, HEREBY CERTIFY THAT THIS PLAT IS CORRECT TO THE BEST OF MY KNOWLEDGE AND BELIEF AND SHOWS ALL THE INFORMATION REQUIRED BY LAW AND THE REGULATIONS ISSUED AND PRESCRIBED BY THE DIVISION OF ENVIRONMENTAL PROTECTION.

P.S.
677

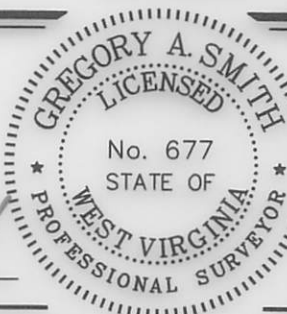

(+) DENOTES LOCATION OF WELL ON UNITED STATES TOPOGRAPHIC MAPS.
DATE AUGUST 29, 20 13
OPERATORS WELL NO. WV 512482
API WELL NO. 47-017-06391 H6A
STATE WEST VIRGINIA COUNTY DODDRIDGE PERMIT 080616

MINIMUM DEGREE OF ACCURACY 1 / 200 FILE NO. 6980P512482R7 (280-67)
PROVEN SOURCE OF ELEVATION DGPS (SURVEY GRADE TIE TO CORS NETWORK) SCALE 1" = 1,000'

STATE OF WEST VIRGINIA
DIVISION OF ENVIRONMENTAL PROTECTION
OFFICE OF OIL AND GAS



WELL TYPE: OIL GAS X LIQUID INJECTION WASTE DISPOSAL IF "GAS" PRODUCTION X STORAGE DEEP SHALLOW X
LOCATION: ELEVATION 1,240'(GROUND) 1,242.5'(PROPOSED) WATERSHED LEFT FORK
DISTRICT WEST UNION COUNTY DODDRIDGE QUADRANGLE OXFORD 7.5'
SURFACE OWNER LUCY E. HARPER ACREAGE 442.6±
ROYALTY OWNER LEWIS MAXWELL HEIRS LEASE ACREAGE 2,654±
PROPOSED WORK: LEASE NO. 080616
DRILL X CONVERT DRILL DEEPER REDRILL FRACTURE OR STIMULATE X PLUG OFF OLD
FORMATION PERFORATE NEW FORMATION PLUG AND ABANDON CLEAN OUT AND REPLUG OTHER
PHYSICAL CHANGE IN WELL (SPECIFY) TARGET FORMATION MARCELLUS
ESTIMATED DEPTH

WELL OPERATOR EQT PRODUCTION COMPANY
ADDRESS 115 PROFESSIONAL PLACE P.O. BOX 280
BRIDGEPORT, WV 26330

DESIGNATED AGENT REX C. RAY
ADDRESS 115 PROFESSIONAL PLACE P.O. BOX 280
BRIDGEPORT, WV 26330

COUNTY NAME

PERMIT